


AMENDED


Notes:
 DoNot Scale. Use only figured dimensions.
 all dimensions to be checked on site prior to construction.
 Any discrepancies to be notified to the architects.
 All Copyright Reserved to **Offset Architects.**

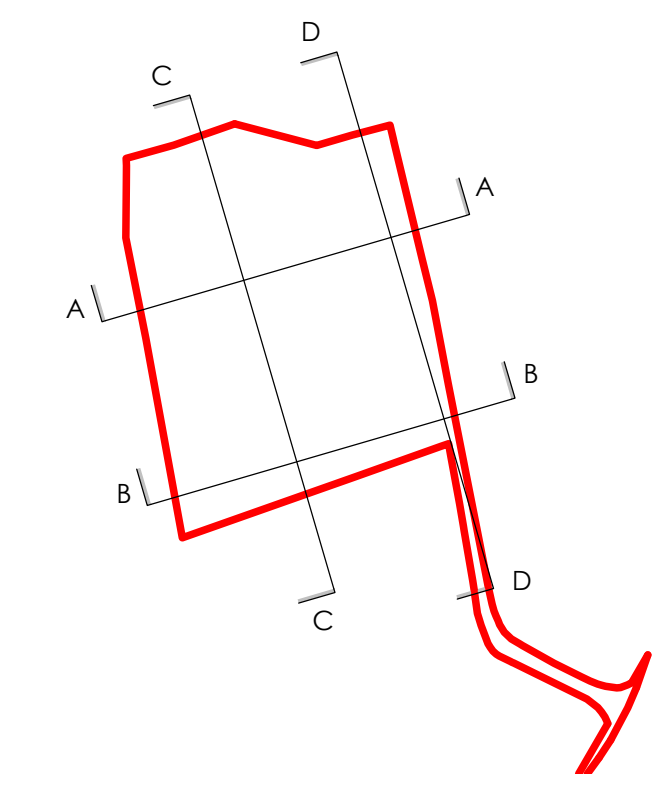

Proposed Section A-A
 Scale 1 : 200



Proposed Section B-B
 Scale 1 : 200

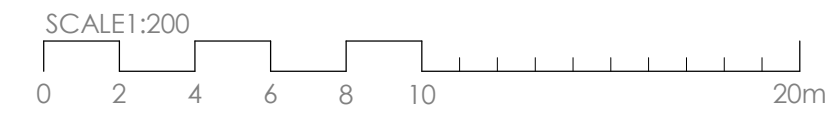

Rev	Date	Comments
B	23/06/21	Plot 1 dormer roof amended
A	10/05/21	Revisions following Planner comments

PLANNING
 CLIENT
 Williams Group LTD

PROJECT
 Culls Farm
 Dean Street
 Maidstone
 Kent, ME15 0PS

TITLE
Proposed Sections - Sheet 1

PROJECT NO.	DATE
5990	Oct 2020
DRAWING NO.	REVISION
5990 - PD30	B
SCALE	DRAWN
As indicated@ A1	Author
CHECKED	Checker

Nepicor House, London Road,
 Woffram Heath, TN15 7RS
 phone: 01732 753333
 fax: 01732 753334
 info@offsetarchitects.co.uk
 www.offsetarchitects.com

