


AMENDED


Notes:
 DoNot Scale. Use only figured dimensions.
 all dimensions to be checked on site prior to construction.
 Any discrepancies to be notified to the architects.
 All Copyright Reserved to **Offset Architects.**

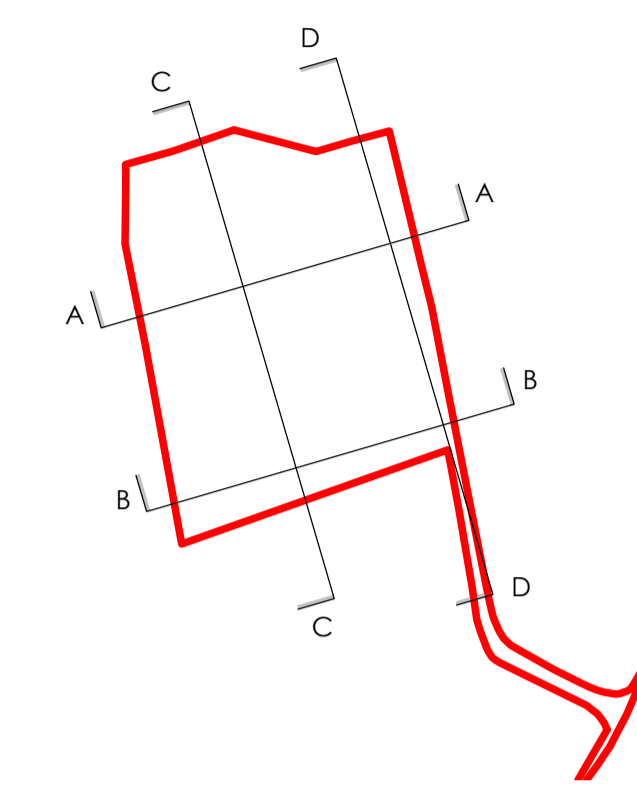

Proposed Section C-C
 Scale 1:200



Proposed Section D-D
 Scale 1:200

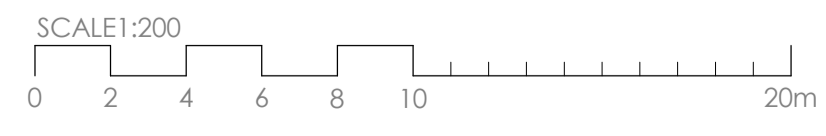

B	23/06/21	Plot 1 dormer roof amended
A	10/05/21	Revisions following Planner comments

Rev	Date	Comments
-----	------	----------

PLANNING

CLIENT
 Williams Group LTD

PROJECT
 Culls Farm
 Dean Street
 Maidstone
 Kent, ME15 0PS

TITLE
Proposed Sections - Sheet 2

PROJECT NO.	DATE
5990	Oct 2020
DRAWING NO.	REVISION
5990 - PD31	B
SCALE	DRAWN
As indicated@ A1	Author
	CHECKED
	Checker

Nepicor House, London Road,
 Wolfham Heath, TN15 7RS
 phone: 01732 753333
 fax: 01732 753334
 info@offsetarchitects.co.uk
 www.offsetarchitects.com

