


EXISTING PRIMARY ELEVATION
1:50@A1

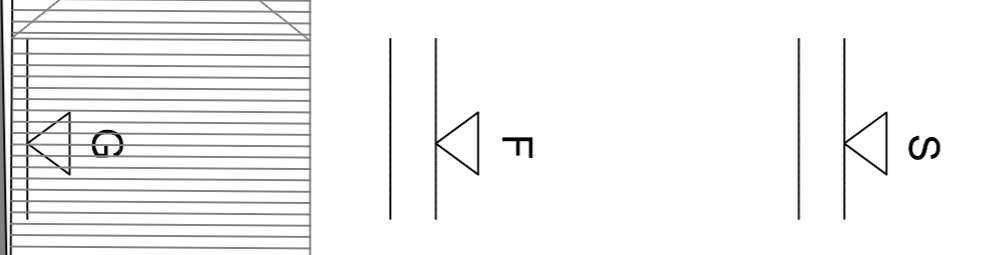

PROPOSED PRIMARY ELEVATION
1:50@A1

1. THE DIMENSIONS SHOWN ON THIS DRAWING HAVE BEEN BASED UPON CLIENT SUPPLIED DRAWINGS FOR PLANNING USE ONLY. NOT FOR CONSTRUCTION PURPOSES.
2. ALL LEVELS AND DIMENSIONS TO BE CHECKED ON SITE AND ANY DISCREPANCIES NOTED TO THE ARCHITECT IMMEDIATELY.
3. THIS DRAWING IS TO BE READ IN CONJUNCTION WITH ALL RELEVANT CONSULTANT'S DRAWINGS AND SPECIFICATIONS.
4. THIS DRAWING IS COPYRIGHT AND MUST NOT BE REPRODUCED WITHOUT THE PRIOR WRITTEN AGREEMENT OF THE ARCHITECT.



NO.	REVISION
1	ISSUED FOR REGULATORY REVIEW

SHOREARCHITECTURE
 PROJECT: STURDEYS MOTORCYCLES GARAGE
 94A, 94C SHIPBOURNE ROAD, TONBRIDGE
 SUBJECT: PRIMARY ELEVATION (STREET SCENE)
 EXISTING & PROPOSED
 SCALE: 1:50@A1 DATE: 04 2023 JOB NO.: SA.144 DRAWING NO.: PLEP10