


EXISTING WEST (REAR) ELEVATION  
1:50@A1



PROPOSED WEST (REAR) ELEVATION  
1:50@A1

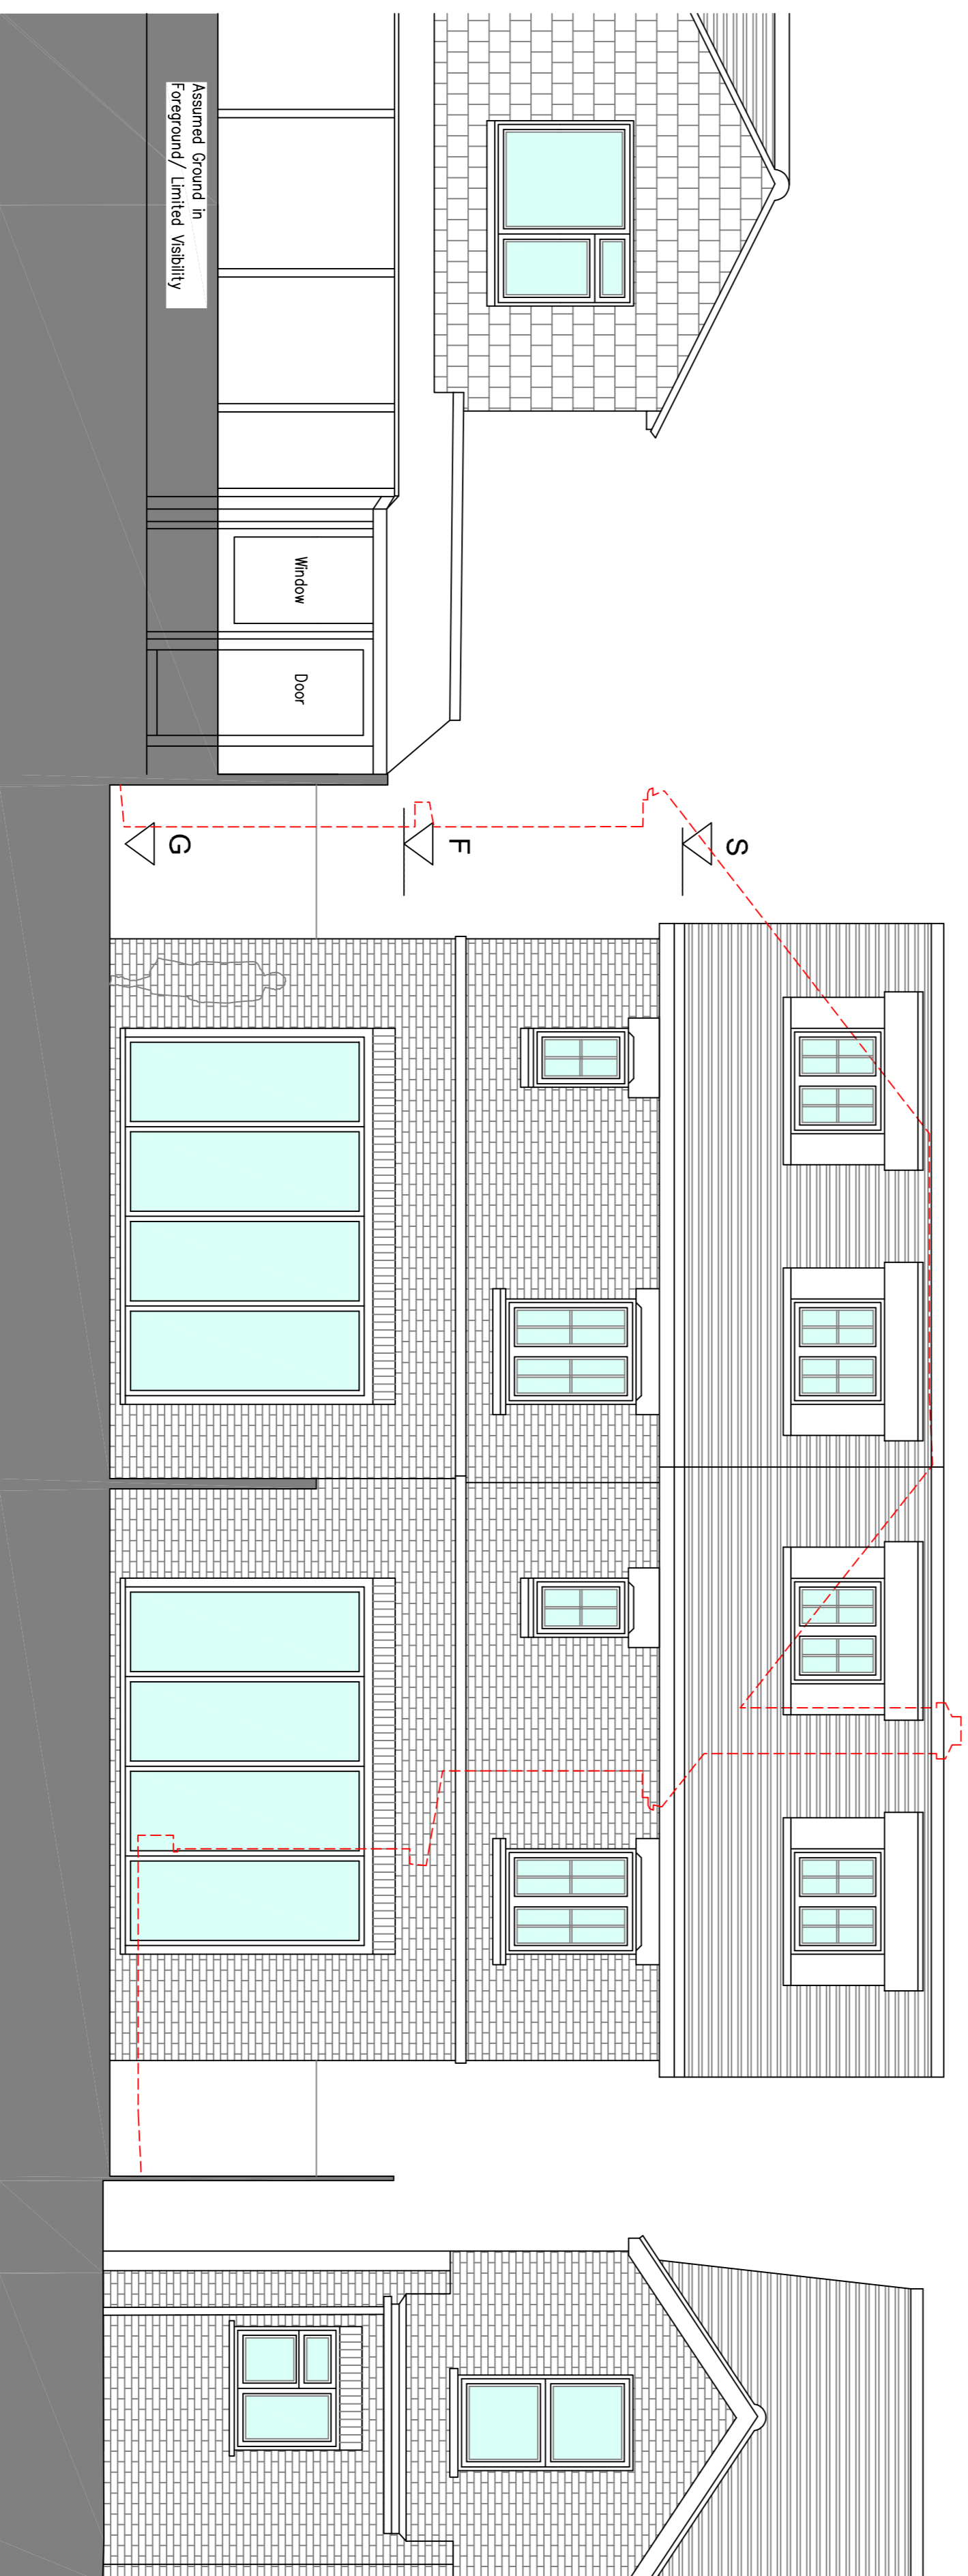

1. THE DIMENSIONS SHOWN ON THIS DRAWING HAVE BEEN BASED UPON CLIENT SUPPLIED DRAWINGS FOR PLANNING USE ONLY. NOT FOR CONSTRUCTION PURPOSES.
2. ALL LEVELS AND DIMENSIONS TO BE CHECKED ON SITE AND ANY DISCREPANCIES NOTED TO THE ARCHITECT IMMEDIATELY.
3. THIS DRAWING IS TO BE READ IN CONJUNCTION WITH ALL RELEVANT CONSULTANT'S DRAWINGS AND SPECIFICATIONS.
4. THIS DRAWING IS COPYRIGHT AND MUST NOT BE REPRODUCED WITHOUT THE PRIOR WRITTEN AGREEMENT OF THE ARCHITECT.

REVISION

NO. DESCRIPTION

DATE

BY

APP. NO.

DATE

BY

APP. NO.

DATE

BY

APP. NO.

DATE

BY

APP. NO.

**SHOREARCHITECTURE**

PROJECT  
STURDEY'S MOTORCYCLES GARAGE  
94A, 94C SHIPBOURNE ROAD, TONBRIDGE

SHEET  
WEST (REAR) ELEVATION  
EXISTING & PROPOSED

SCALE 1:50@A1 DATE 04 2023 JOB NO. SA.144 DRAWING NO. PLEP12