
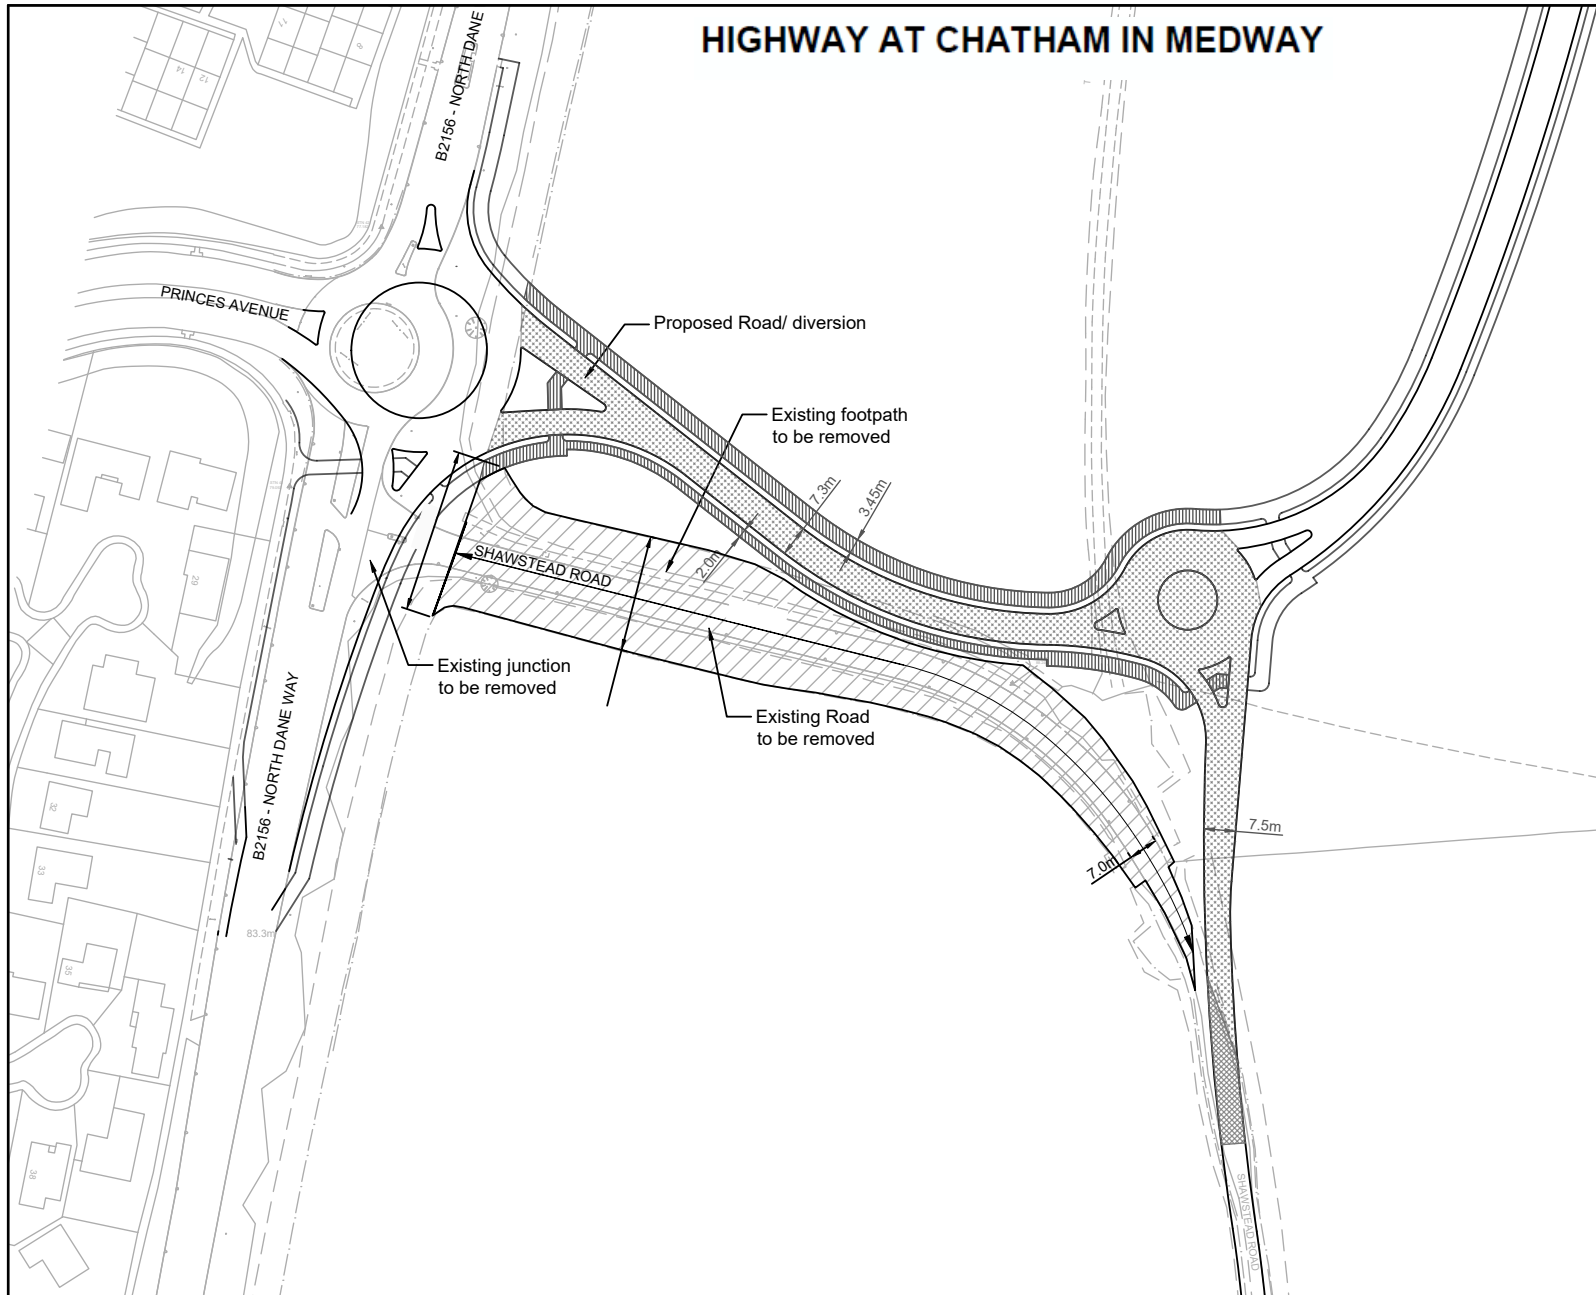


HIGHWAY AT CHATHAM IN MEDWAY

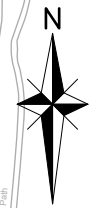

Key	Scale	1:1250 @ A3
Highway to be stopped up		
Proposed highway to be improved		
Proposed new Highway to be provided		
Proposed footways to be provided		
National Transport Casework Team		
Department for Transport		
Plan No: NATTRAN/SE/S247/5547		
Signed by Authority of the Secretary of State		
on.....		
Signature.....		
TIM BRIMELOW An Official in the National Transport Casework Team Department for Transport		