


Scale:



SITE APPLICATION BOUNDARY

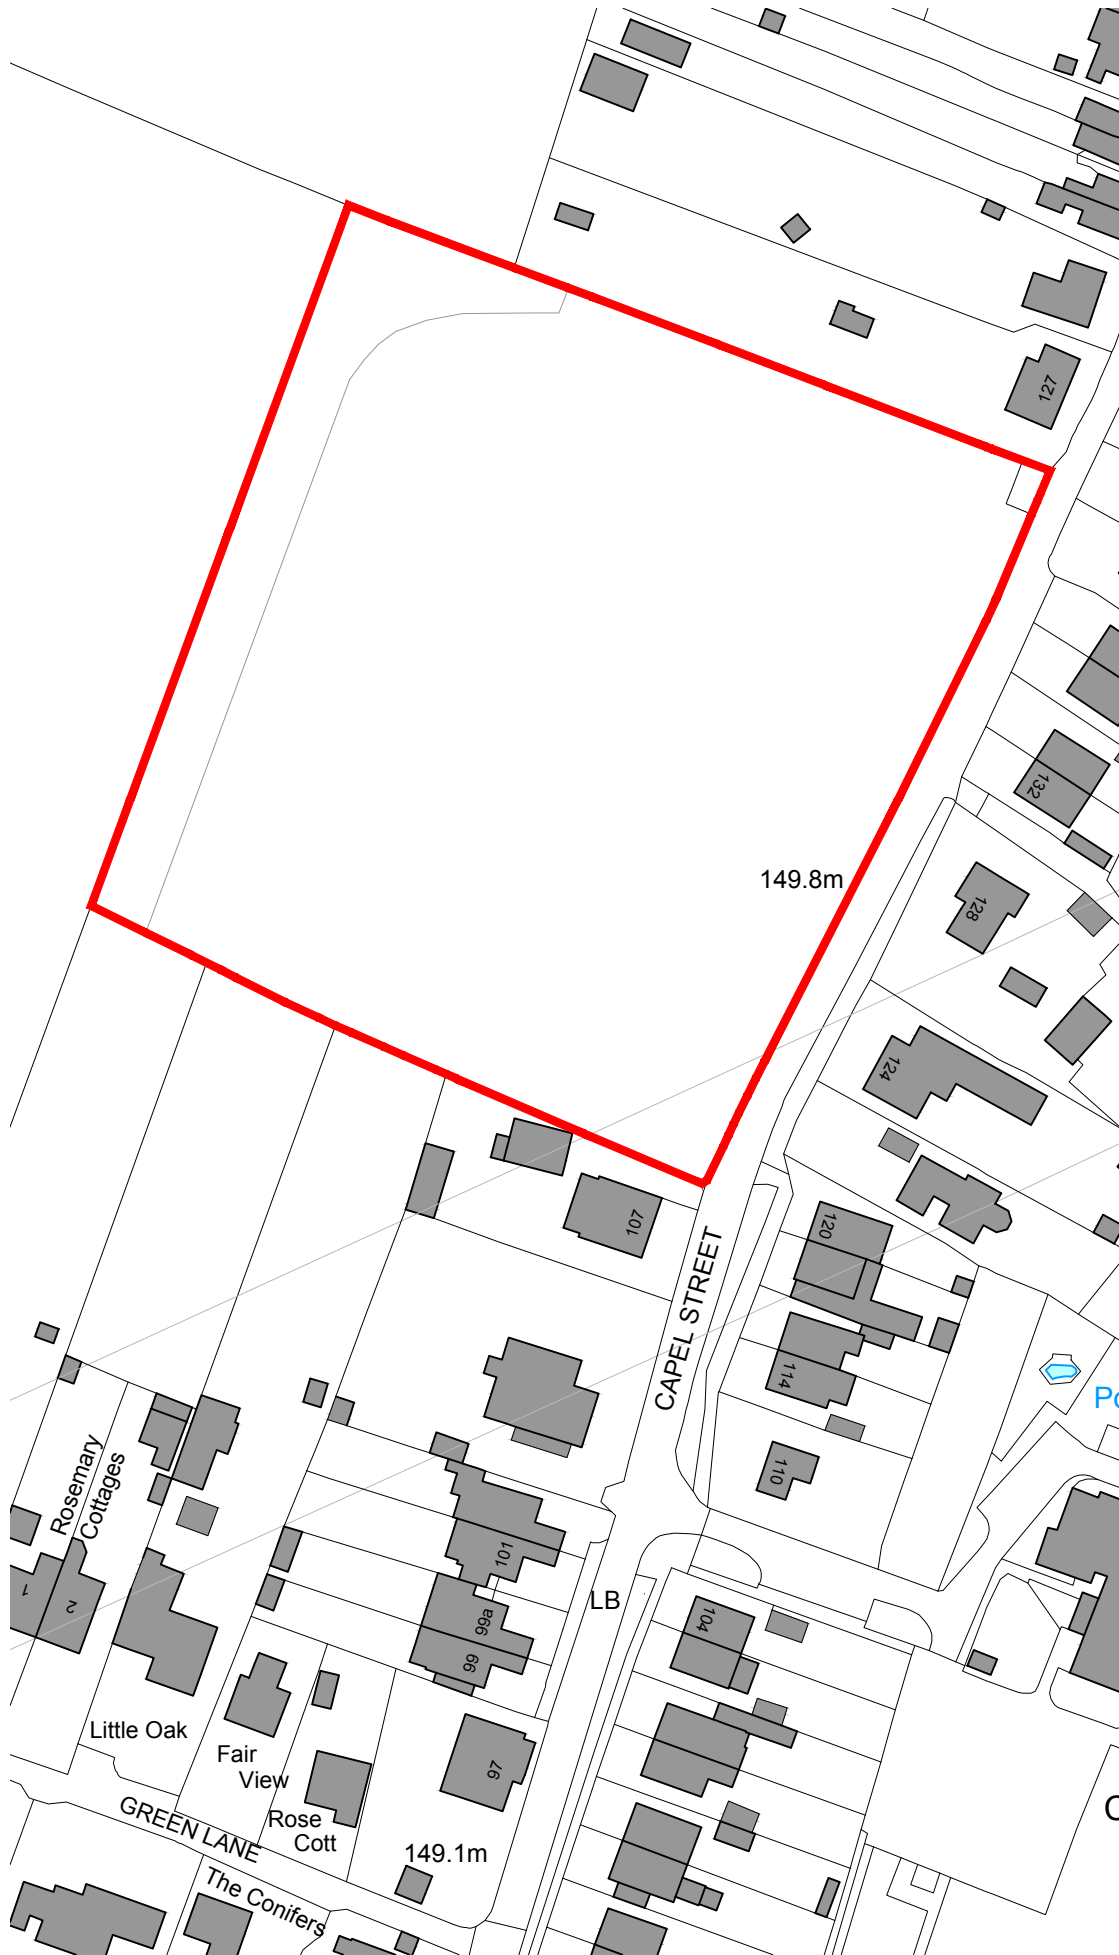

SITE LOCATION PLAN


PROJECT
**CAPEL STREET, CAPEL
 PROPOSED DEVELOPMENT**

DRAWING TITLE
SITE LOCATION PLAN

SCALE
1:1250 @ A4

DRAWING NUMBER
21.014.001.000

REVISION
A



ARCHITECTURE | VISUALISATION
 blurbstudio.co.uk