


Quinn Estates

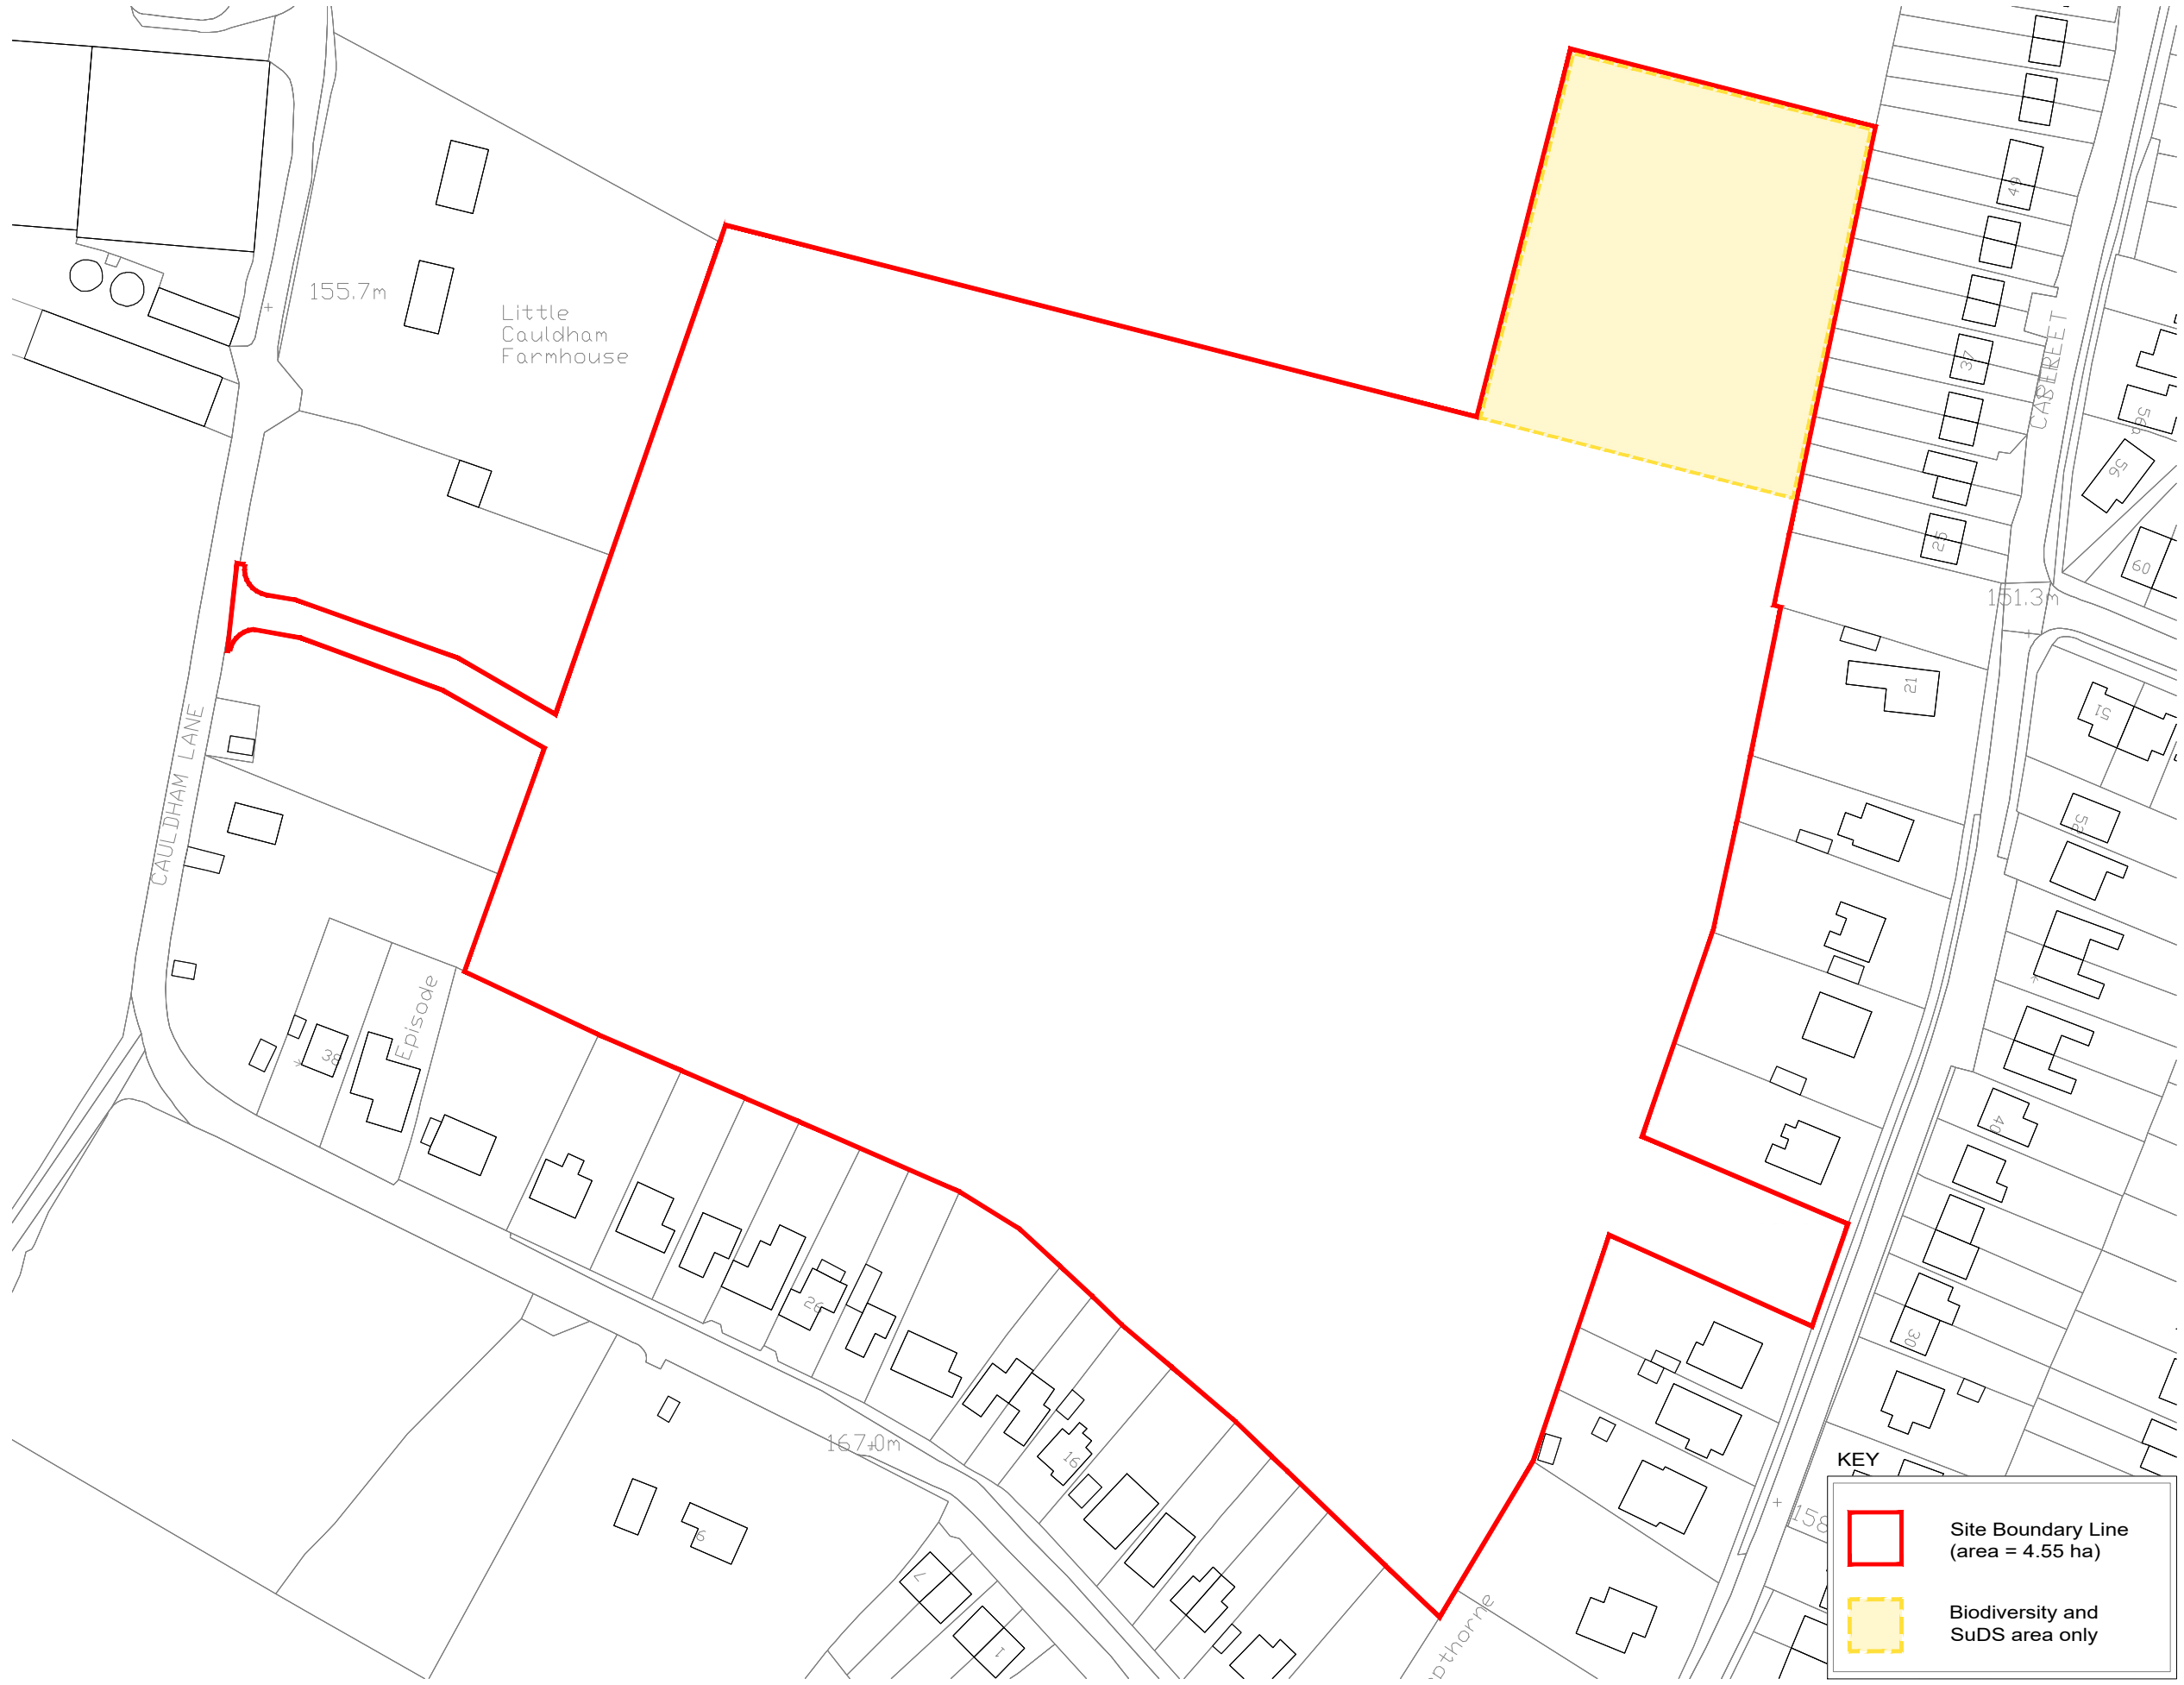

NOTES:

Do Not Scale.

Report all discrepancies, errors and omissions.

Verify all dimensions on site before commencing any work on site or preparing shop drawings.

All materials, components and workmanship are to comply with the relevant British Standards, Codes of Practice, and appropriate manufacturers recommendations that from time to time shall apply.

For all specialist work, see relevant drawings.

This drawing and design are copyright of Clague LLP
Registration number OC335948.

Rev	Date	Description
A	01.02.2021	First Issue
B	01.02.2021	Area amendment
C	02.02.2021	Area amendment
D	09.11.2021	Red Line Amended
E	02.02.2024	Red Line Amended
F	12.02.2024	Hatch colour added
G	14.02.2024	Red Line Amended
H	22.02.2024	Red Line Amended

Project Title

**Land off Capel Street,
Capel-Le-Ferne
Kent
CT18 7HF
For Quinn Estates**

Drawing Description

Site Location Plan

Scale	Drawn by
1:1250 @ A3	AS
Date	Checked by
February 2024	CSS

CLAGUE ARCHITECTS

62 Burgate, Canterbury
Kent CT1 2BH 01227 762060

1 Kinsbourne Court, Luton Road,
Harpden, Hertfordshire AL5 3BL 01582 765102

8, Disney Street
London SE1 1JF 0203 597 6112

CANTERBURY LONDON HARPENDEN

KEY

- Site Boundary Line (area = 4.55 ha)
- Biodiversity and SuDS area only

