



Town Centre Parking

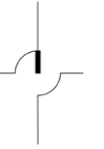

Ordnance Survey (c) Crown Copyright 2016. All rights reserved. Licence number 100022432

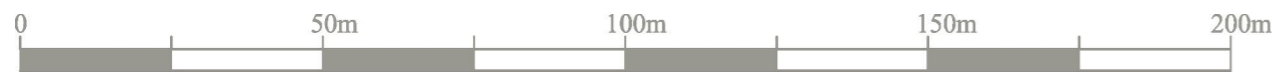

Site Location

Proposed Residential Development, The Foremans Centre, Hight Street, Headcorn, Kent

Client Town Centre Parking	Project The Foremans Centre High Street Headcorn Kent	Drawing Site Location	
		Scale 1:1250 @ A3	Drawn By SJB
		Date September 2022	Drawing No. 14



E: info@miltonstudio.co.uk
Church Barn, Milton Manor Farm, Ashford Road, Canterbury CT4 7PP