


TREE PRESERVATION ORDER No.35/2002

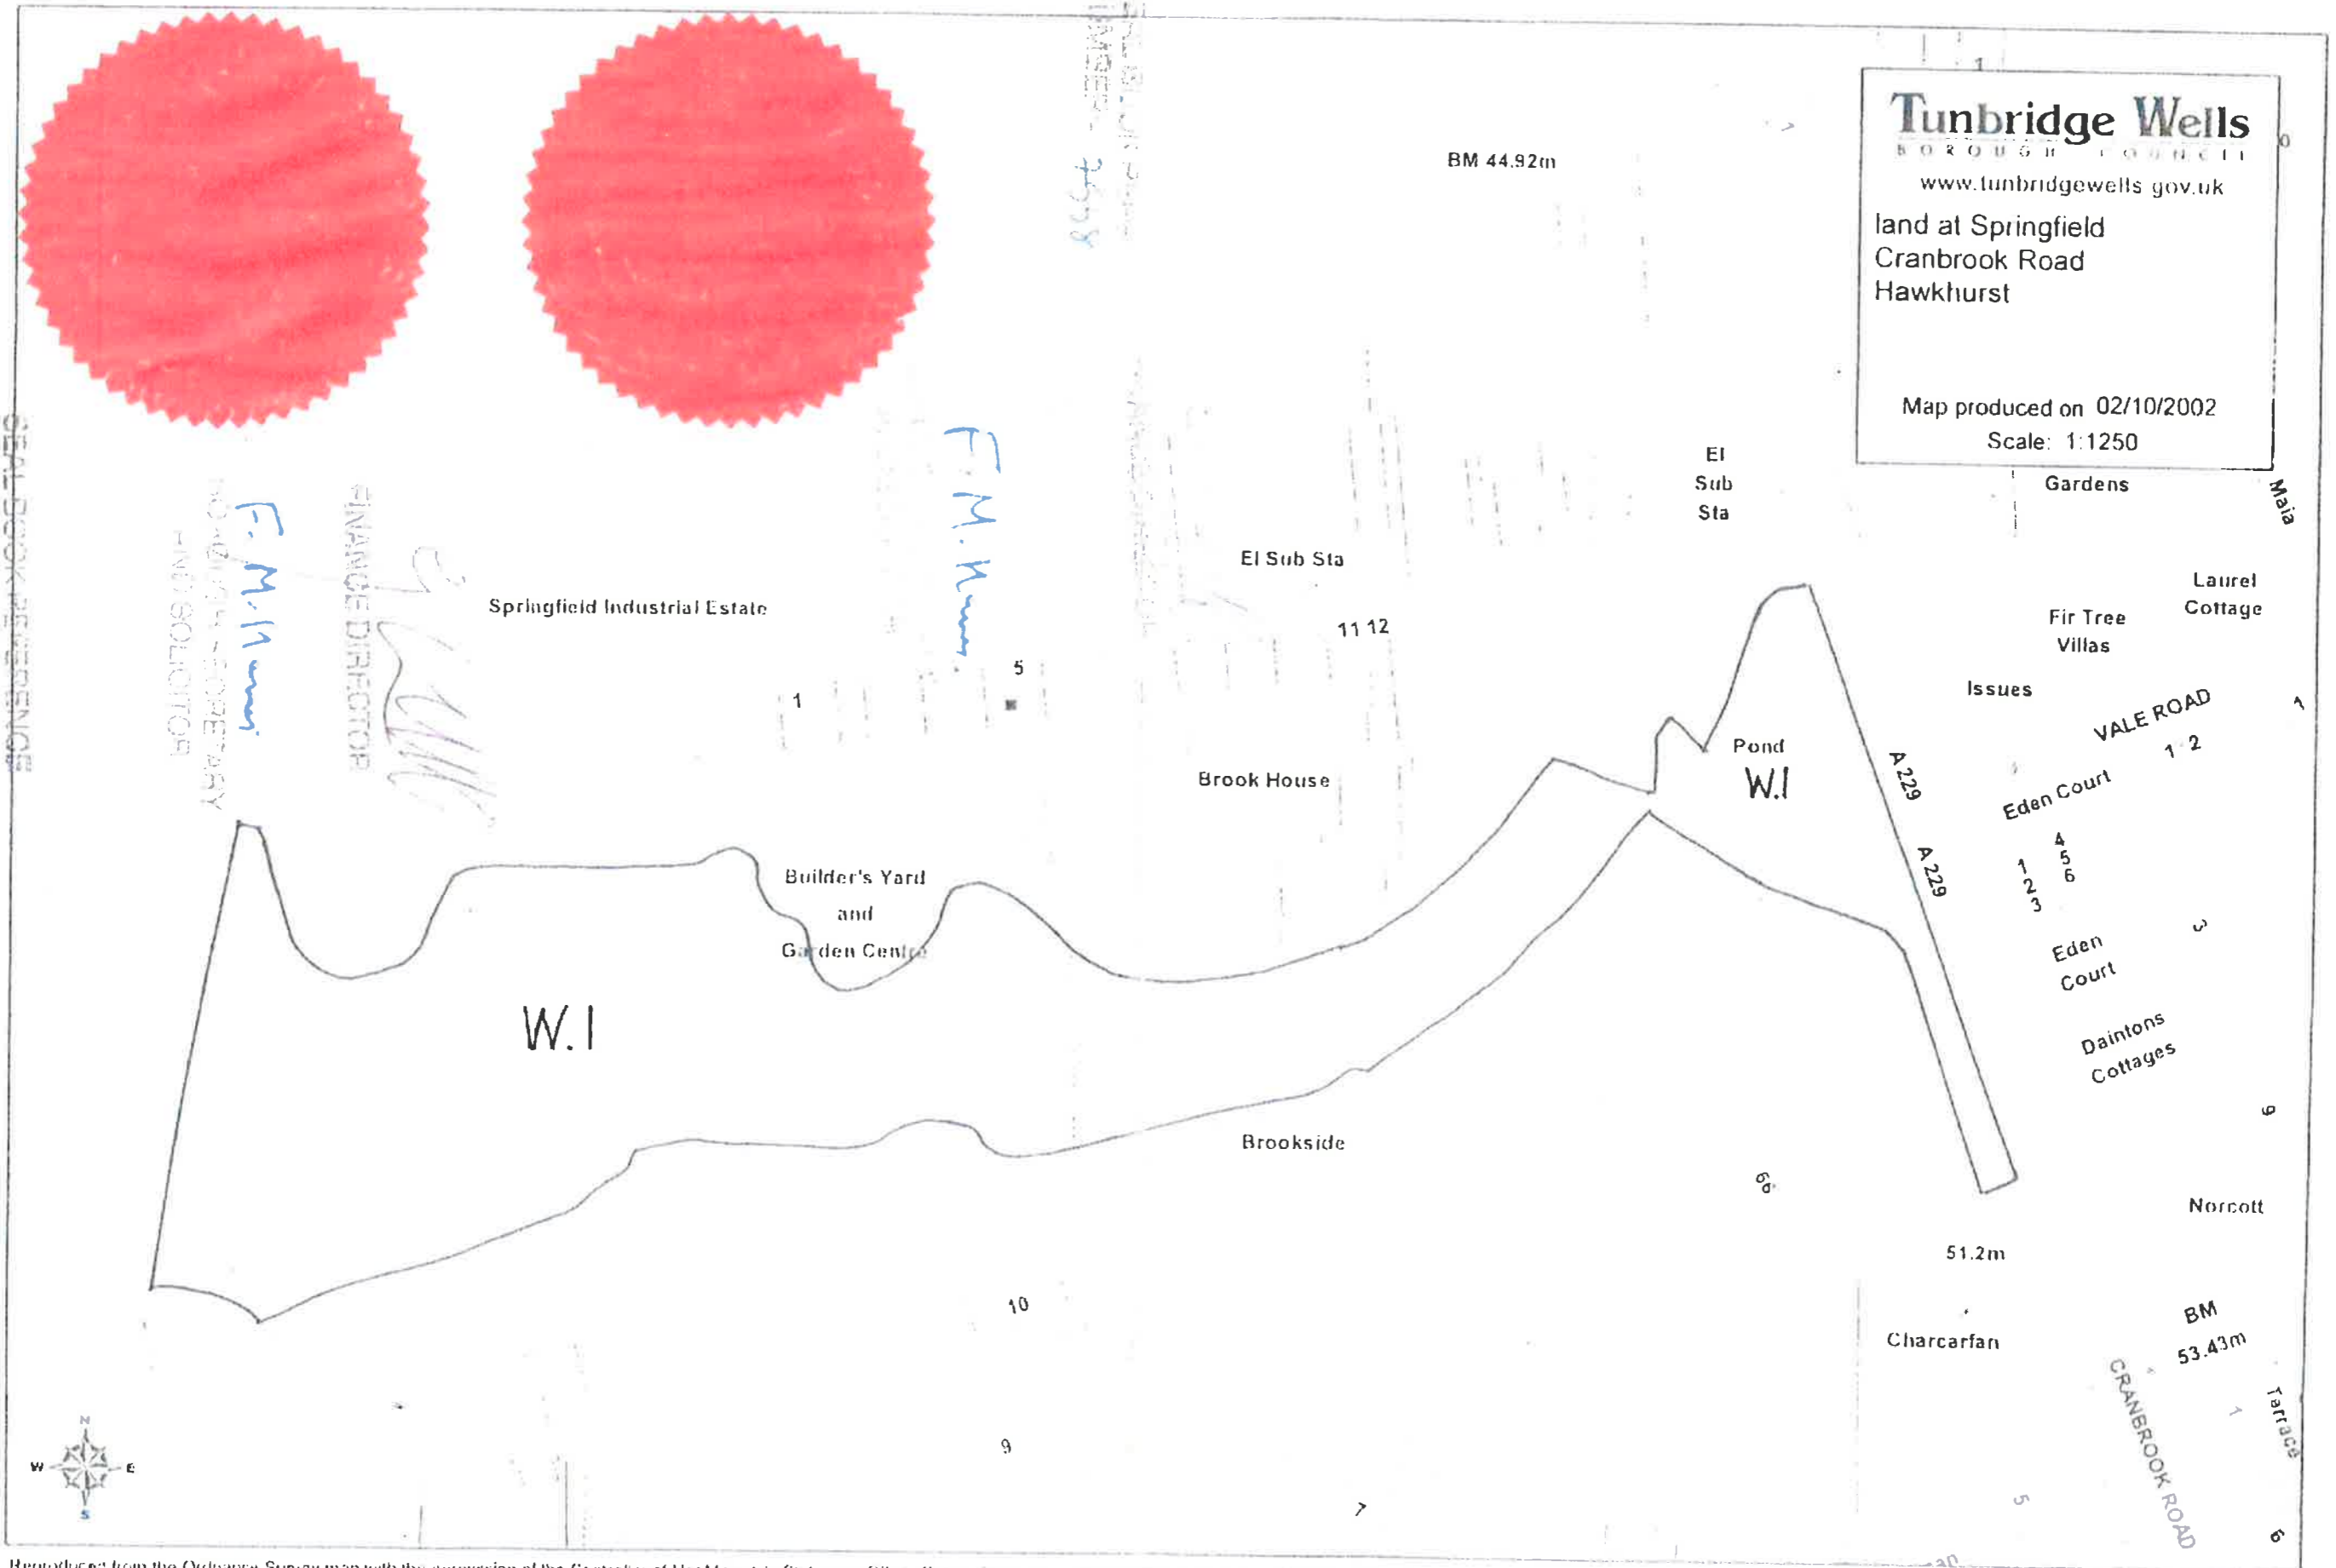

Tunbridge Wells
 BOROUGH COUNCIL
 www.tunbridgewells.gov.uk
 land at Springfield
 Cranbrook Road
 Hawkhurst
 Map produced on 02/10/2002
 Scale: 1:1250

SEAL BOOK REFERENCE
 NUMBER - 7228

SEAL BOOK REFERENCE
 NUMBER - 7228

F.M. Mann
 FINANCE DIRECTOR

F.M. Mann

