



PROPOSED GROUND FLOOR PLAN

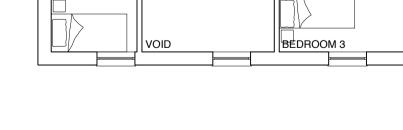


PROPOSED FIRST FLOOR PLAN

BEDROOM 4

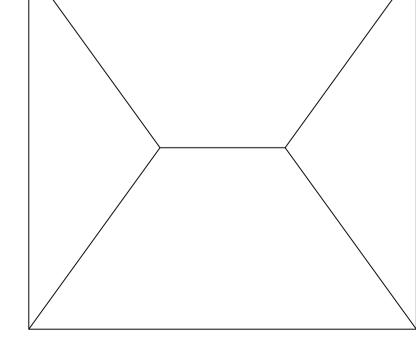



PROPOSED ROOF PLAN

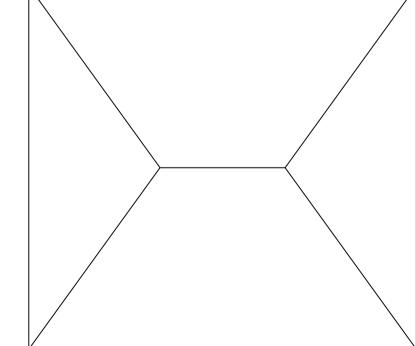




PROPOSED FRONT ELEVATION PROPOSED SIDE ELEVATION PROPOSED REAR ELEVATION PROPOSED SIDE ELEVATION

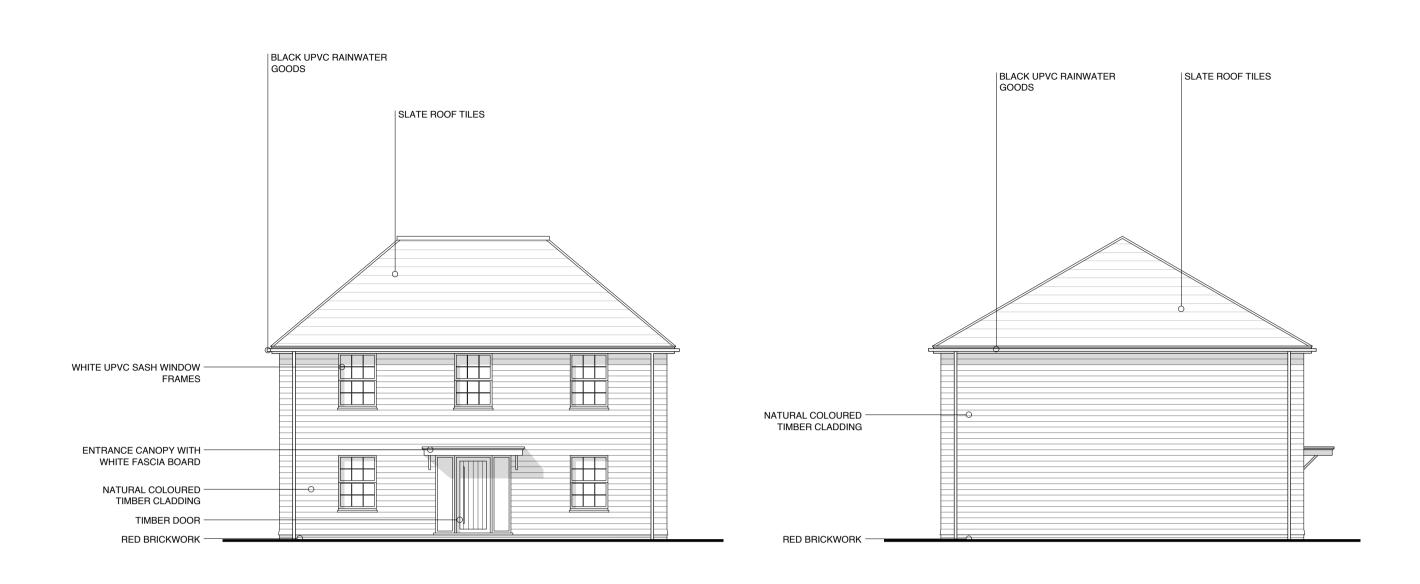

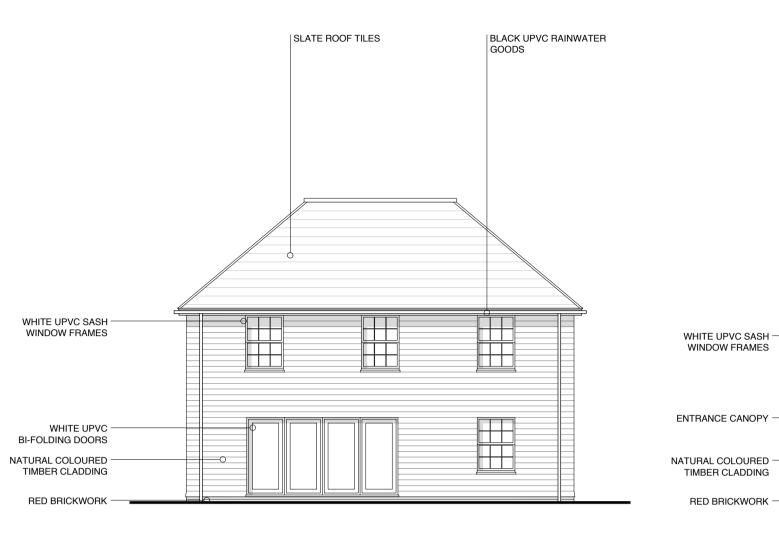

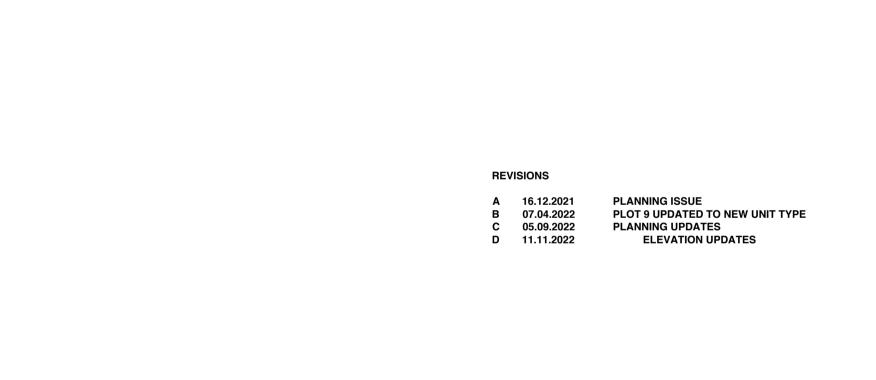

SLATE ROOF TILES

BLACK UPVC RAINWATER

WHITE UPVC SASH — WINDOW FRAMES

ENTRANCE CANOPY —

RED BRICKWORK —

