

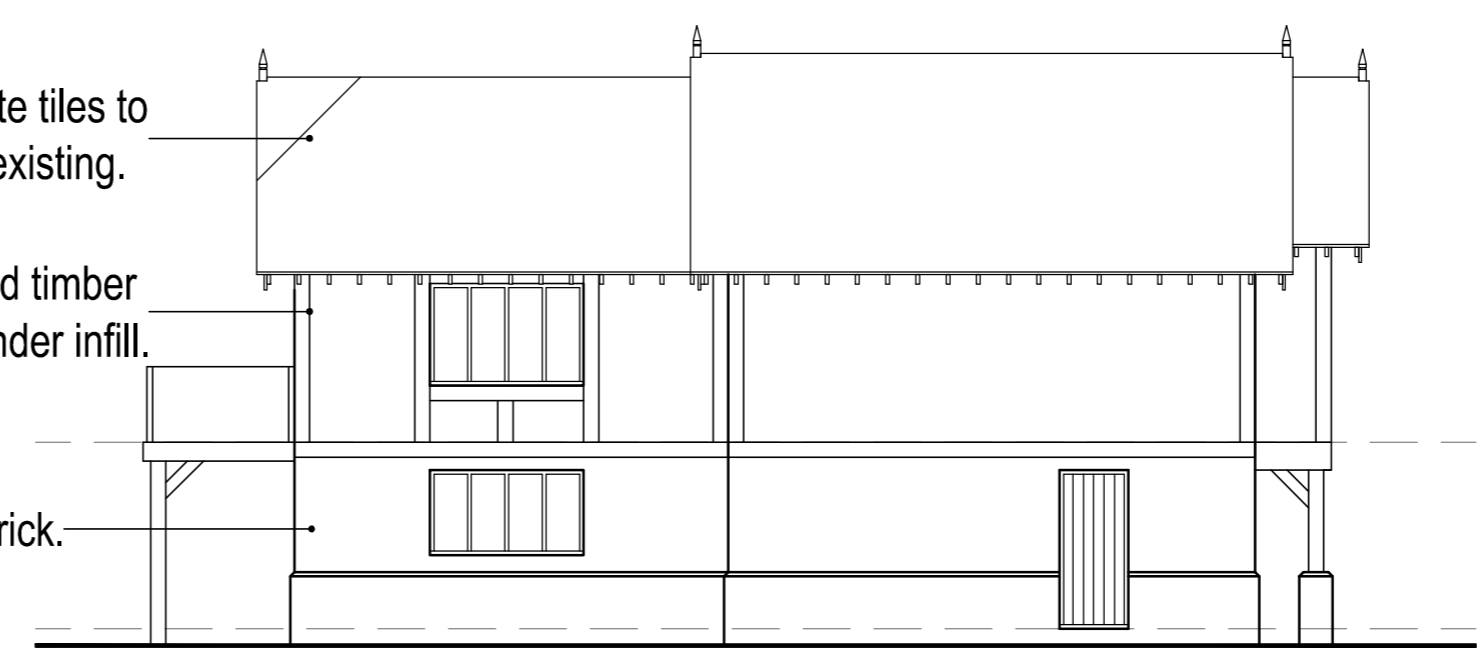


Front (North) Elevation A

- Concrete tiles to match existing.
- Exposed timber with render infill.
- Stock Brick.

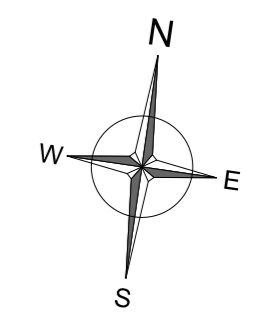

Side (West) Elevation B

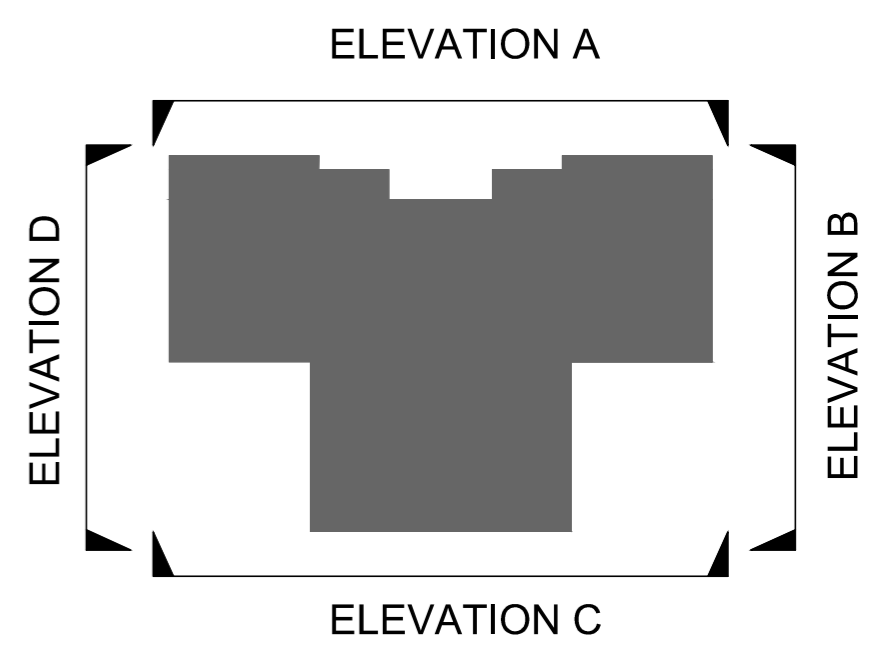

Rear (South) Elevation C

- Concrete tiles to match existing.
- Exposed timber with render infill.
- Stock Brick.



Side (East) Elevation D

REV.	REVISION DESCRIPTION:	REV'D BY:	DATE/REV'D:

PROJECT:
**SEVEN BISHOPS
 CATTS HILL, ROTHERFIELD
 EAST SUSSEX TN6 3NQ**

CLIENT:
MR HISCOCKS

DRAWING TITLE:
PROPOSED ELEVATIONS

DRAWN BY:	DATE:	PAGE SIZE:	SCALE:
	11.2014	A2	1:100

DRAWING NUMBER:	REVISION NUMBER:
P021-501	-