




Section D-D



Section E-E

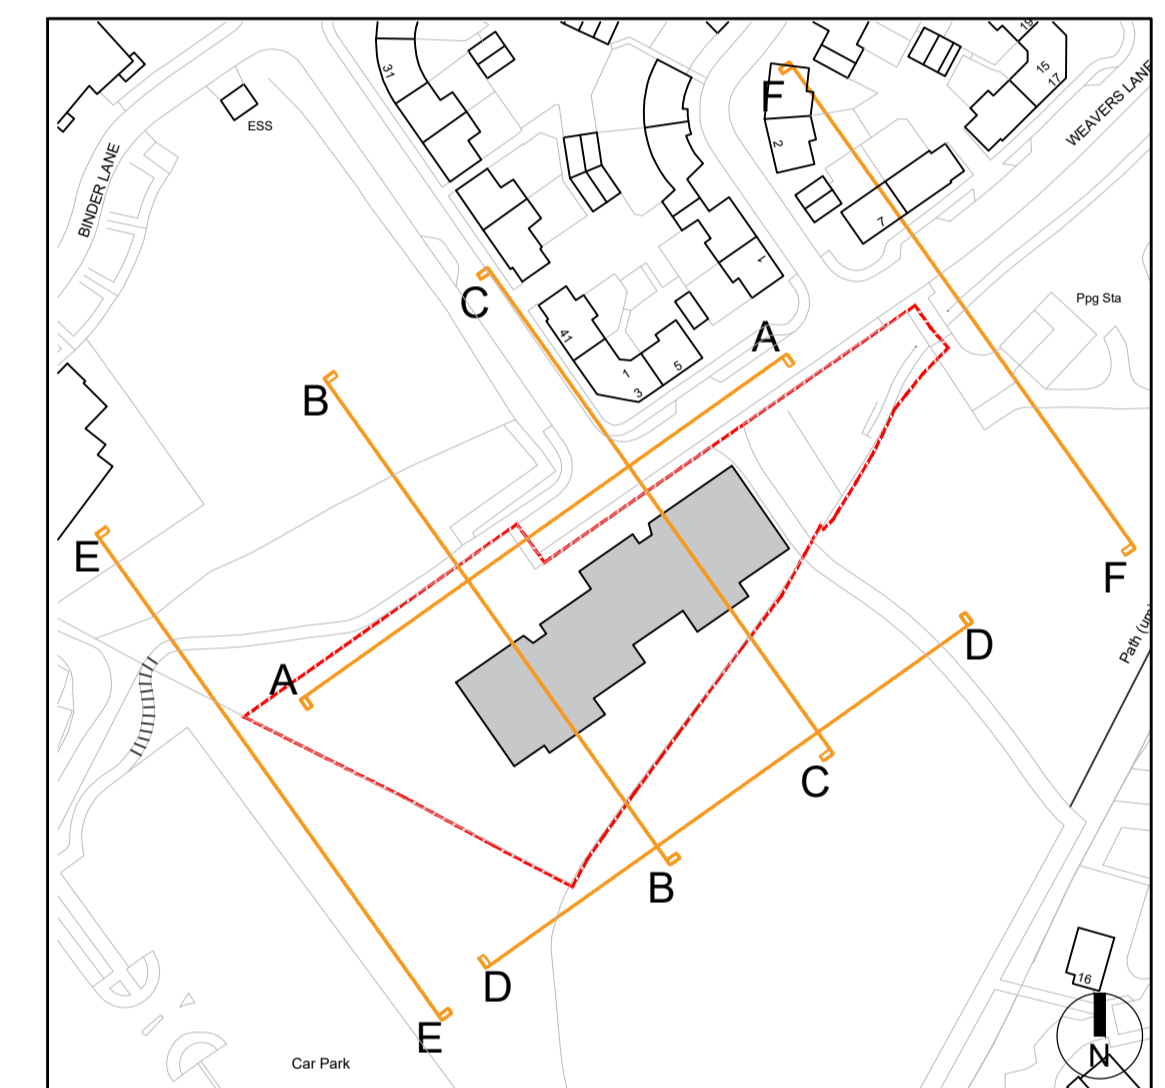

Section Plan - Scale 1:1250



Section F-F

Rev	Date	Revision Details	Dr	Ch
P2	26.03.20	Amendments following Local Authority feedback	NK	MG

ECE Architecture
 www.ecearchitecture.com

London: 76 Great Suffolk Street, London, SE1 0SL
 T 0207 928 2773 E london@ecearchitecture.com

Sussex: Brooklyn Chambers, 11 Goring Road, Worthing, West Sussex, BN12 4AP
 T 01903 248777 E sussex@ecearchitecture.com

Bristol: Westworks, St. Nicholas House, 31-34 High Street, Bristol, BS1 2AW
 T 0117 315 8557 E bristol@ecewestworks.com

Client's Name
 Client Name

Job Title
 Land at BurfieldValley

Drawing Title
 Proposed Site Sections

Scale
 1:200 @ A1 / 1:400 @ A3



Drawn	Checked	Date
OC	MG	16.10.17

Job No	Drawing No	Rev
6491	110	P2

Status
APPROVAL