


**CDM 2015 Health & Safety Information:**

This information relates only to 'Significant Hazards' identified on this drawing and is to be read in conjunction with the Designer's Hazard Register.

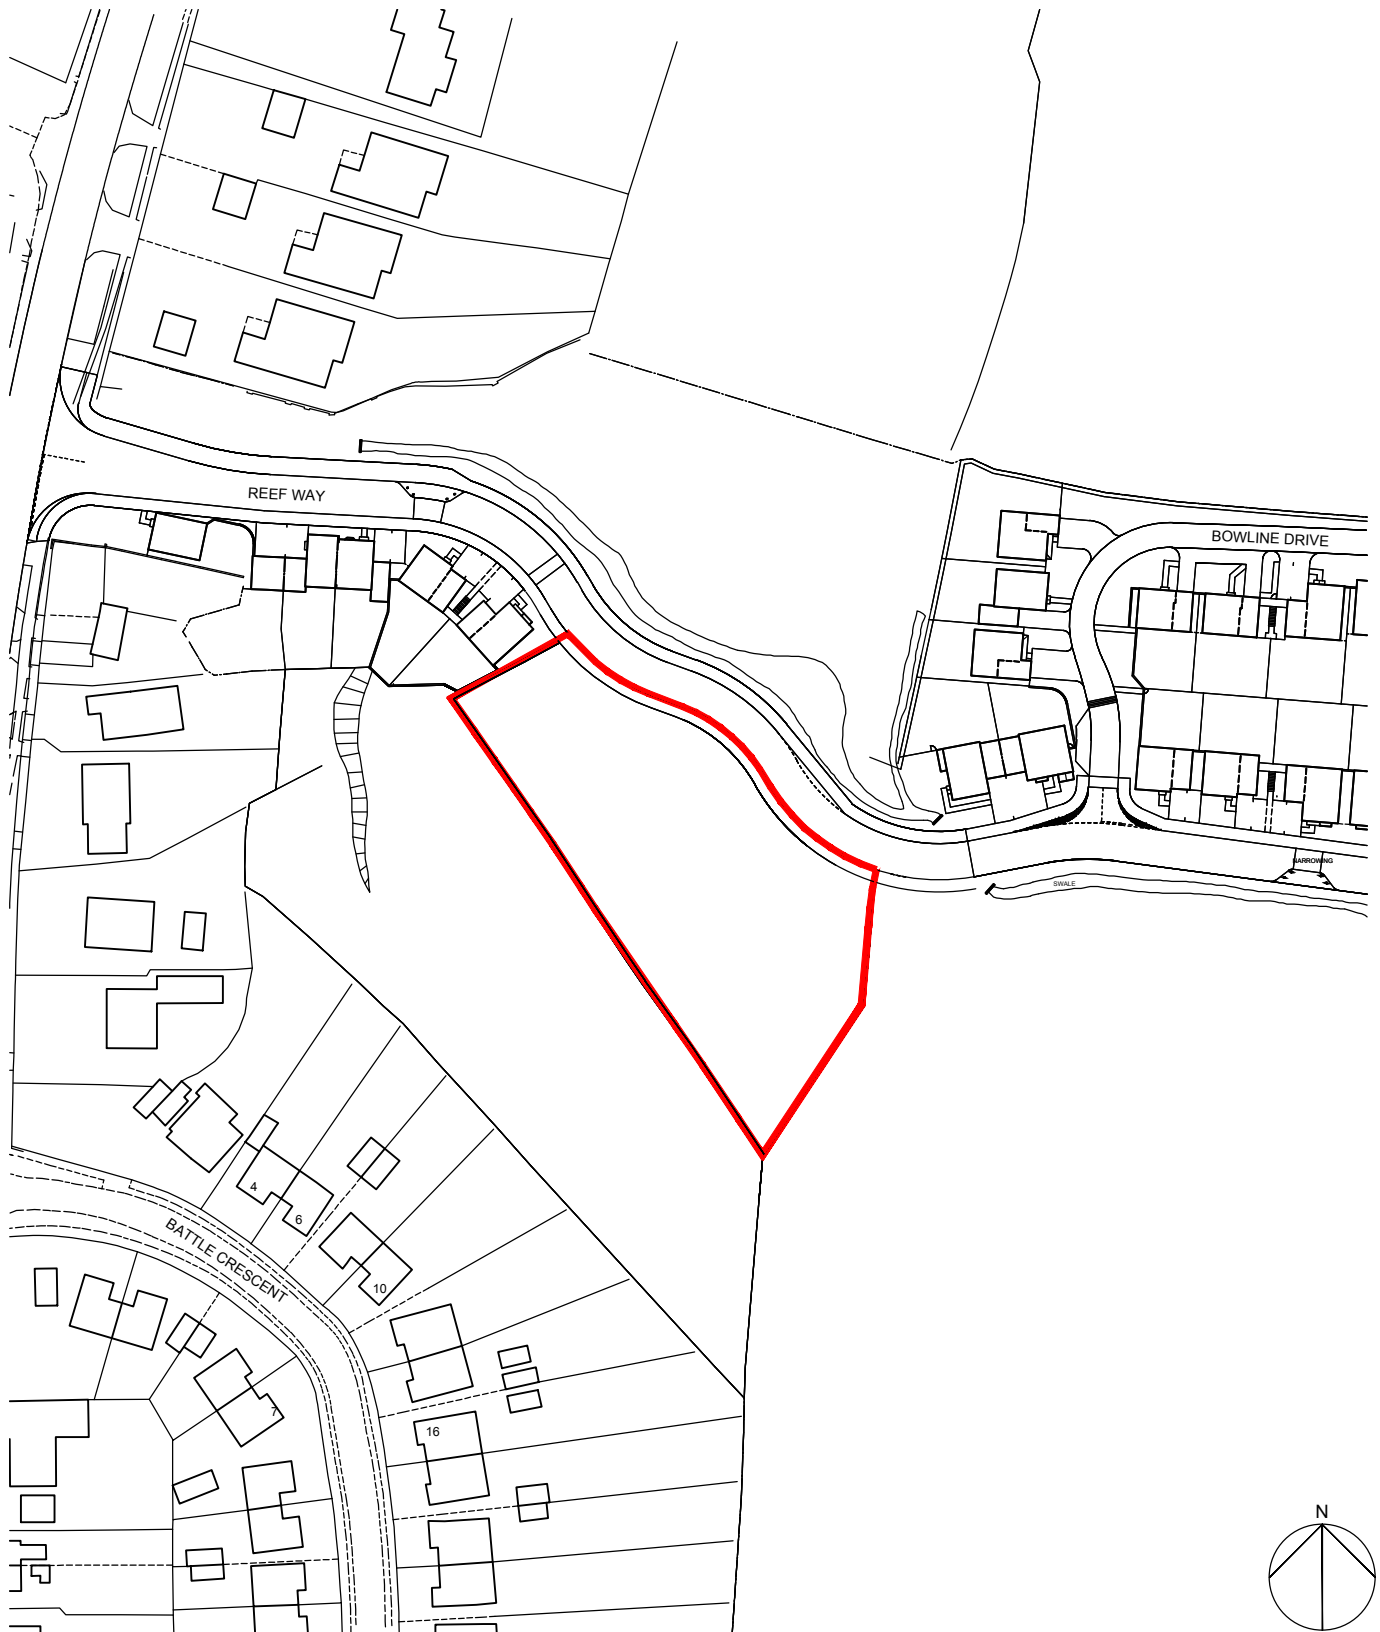

Client's Name  
**Persimmon Homes South East**

Drawing Title  
**Location Plan**

Drawn	Checked	Date
KE	AK	14.03.18

Job Title  
**Land at Reef Way, Hailsham**

Scale  
**1:1250 @ A4**  
metres 10 20 30 40 50

Job No	Drawing No	Rev
6491	201	A

Status

**INFORMATION**

Rev	Date	Revision Details	Dr	Ch
A	06.07.18	Revised redline following LA feedback.	NK	KE



**London:** 76 Great Suffolk Street  
London, SE1 0BL  
T 0207 928 2773 E london@ecearchitecture.com  
**Sussex:** Brooklyn Chambers, 11 Goring Road  
Worthing, West Sussex, BN12 4AP  
T 01903 248777 E sussex@ecearchitecture.com  
**Bristol:** Westworks, Colston Tower  
Colston Street, Bristol, BS1 4XE  
T 0117 214 1101 E bristol@eceworks.com  
**ECE Architecture**  
www.ecearchitecture.com