


Revisions

△ : \_\_\_\_\_

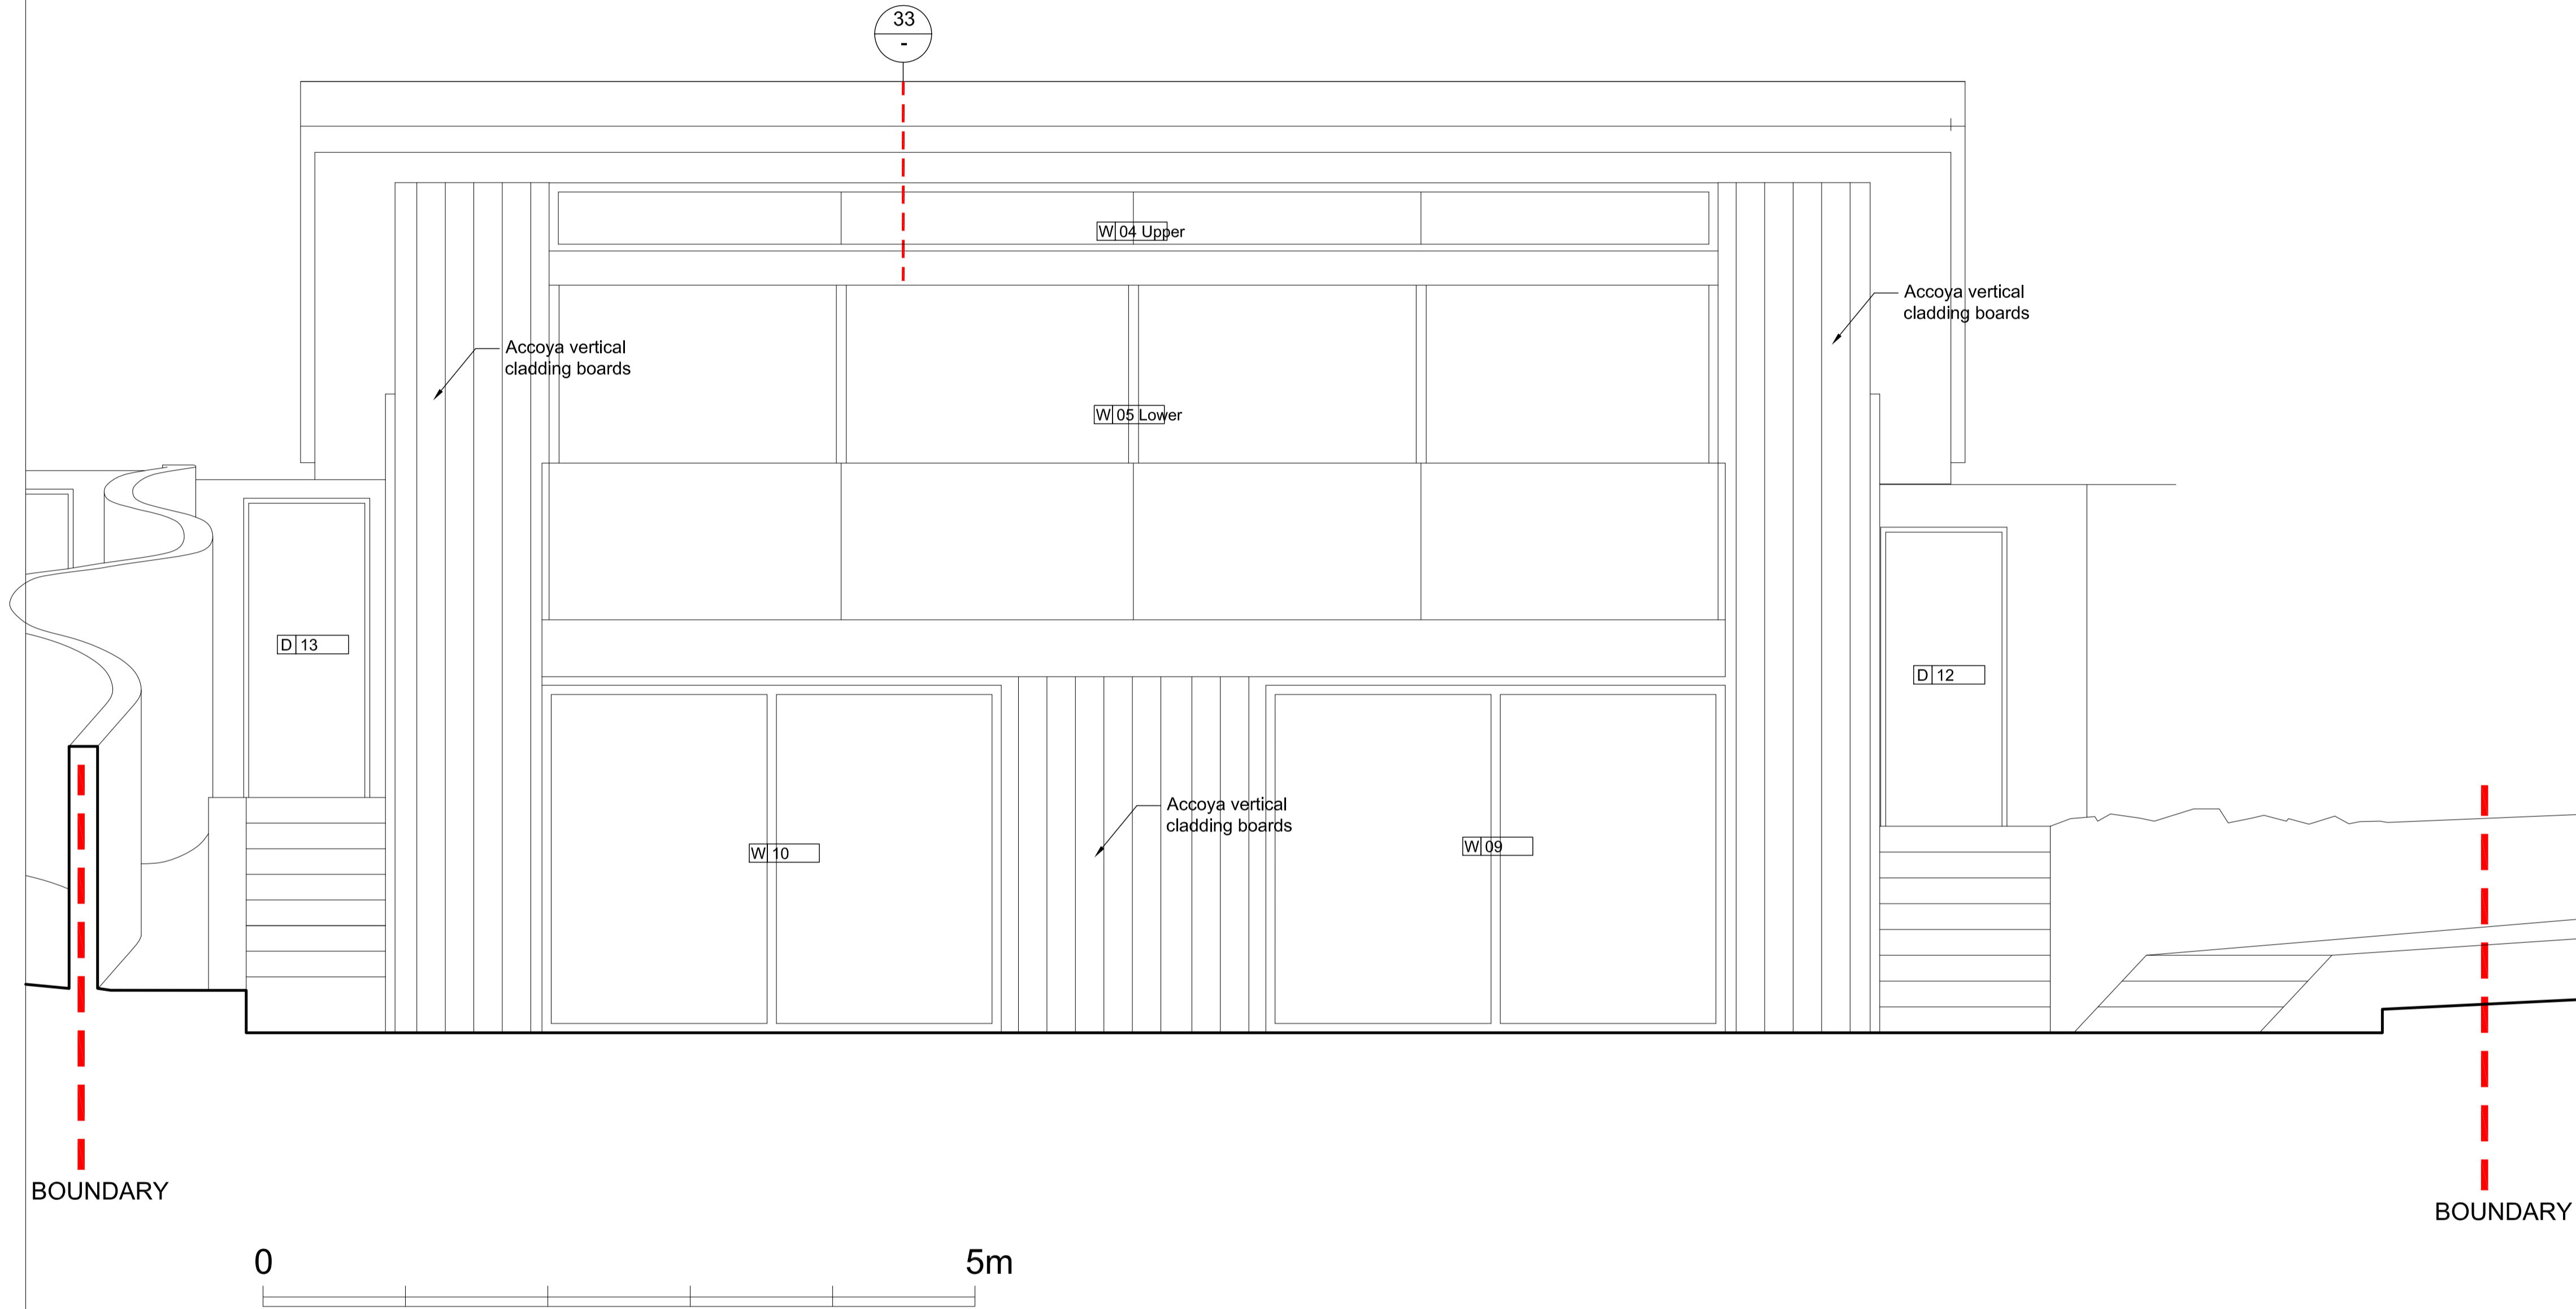

T: 07860 381568  
E: matthew.wintersgill@wandmarchitects.net  
W: www.wandmarchitects.net  
Copyright © W&M Architects LLP  
Do not scale from drawing  
Any discrepancy should be referred to W&M Architects

project  
Collins Green House  
Ashwood Nursing Home Site  
Burwash  
TN19 7LT

drawing  
General Arrangement  
Elevation - East  
.

scale @ size 1:30 @ A1  
date Sept 2022 drawnMW checked.

drg. no. 1532-25 revn .