


Revisions

△ - _____

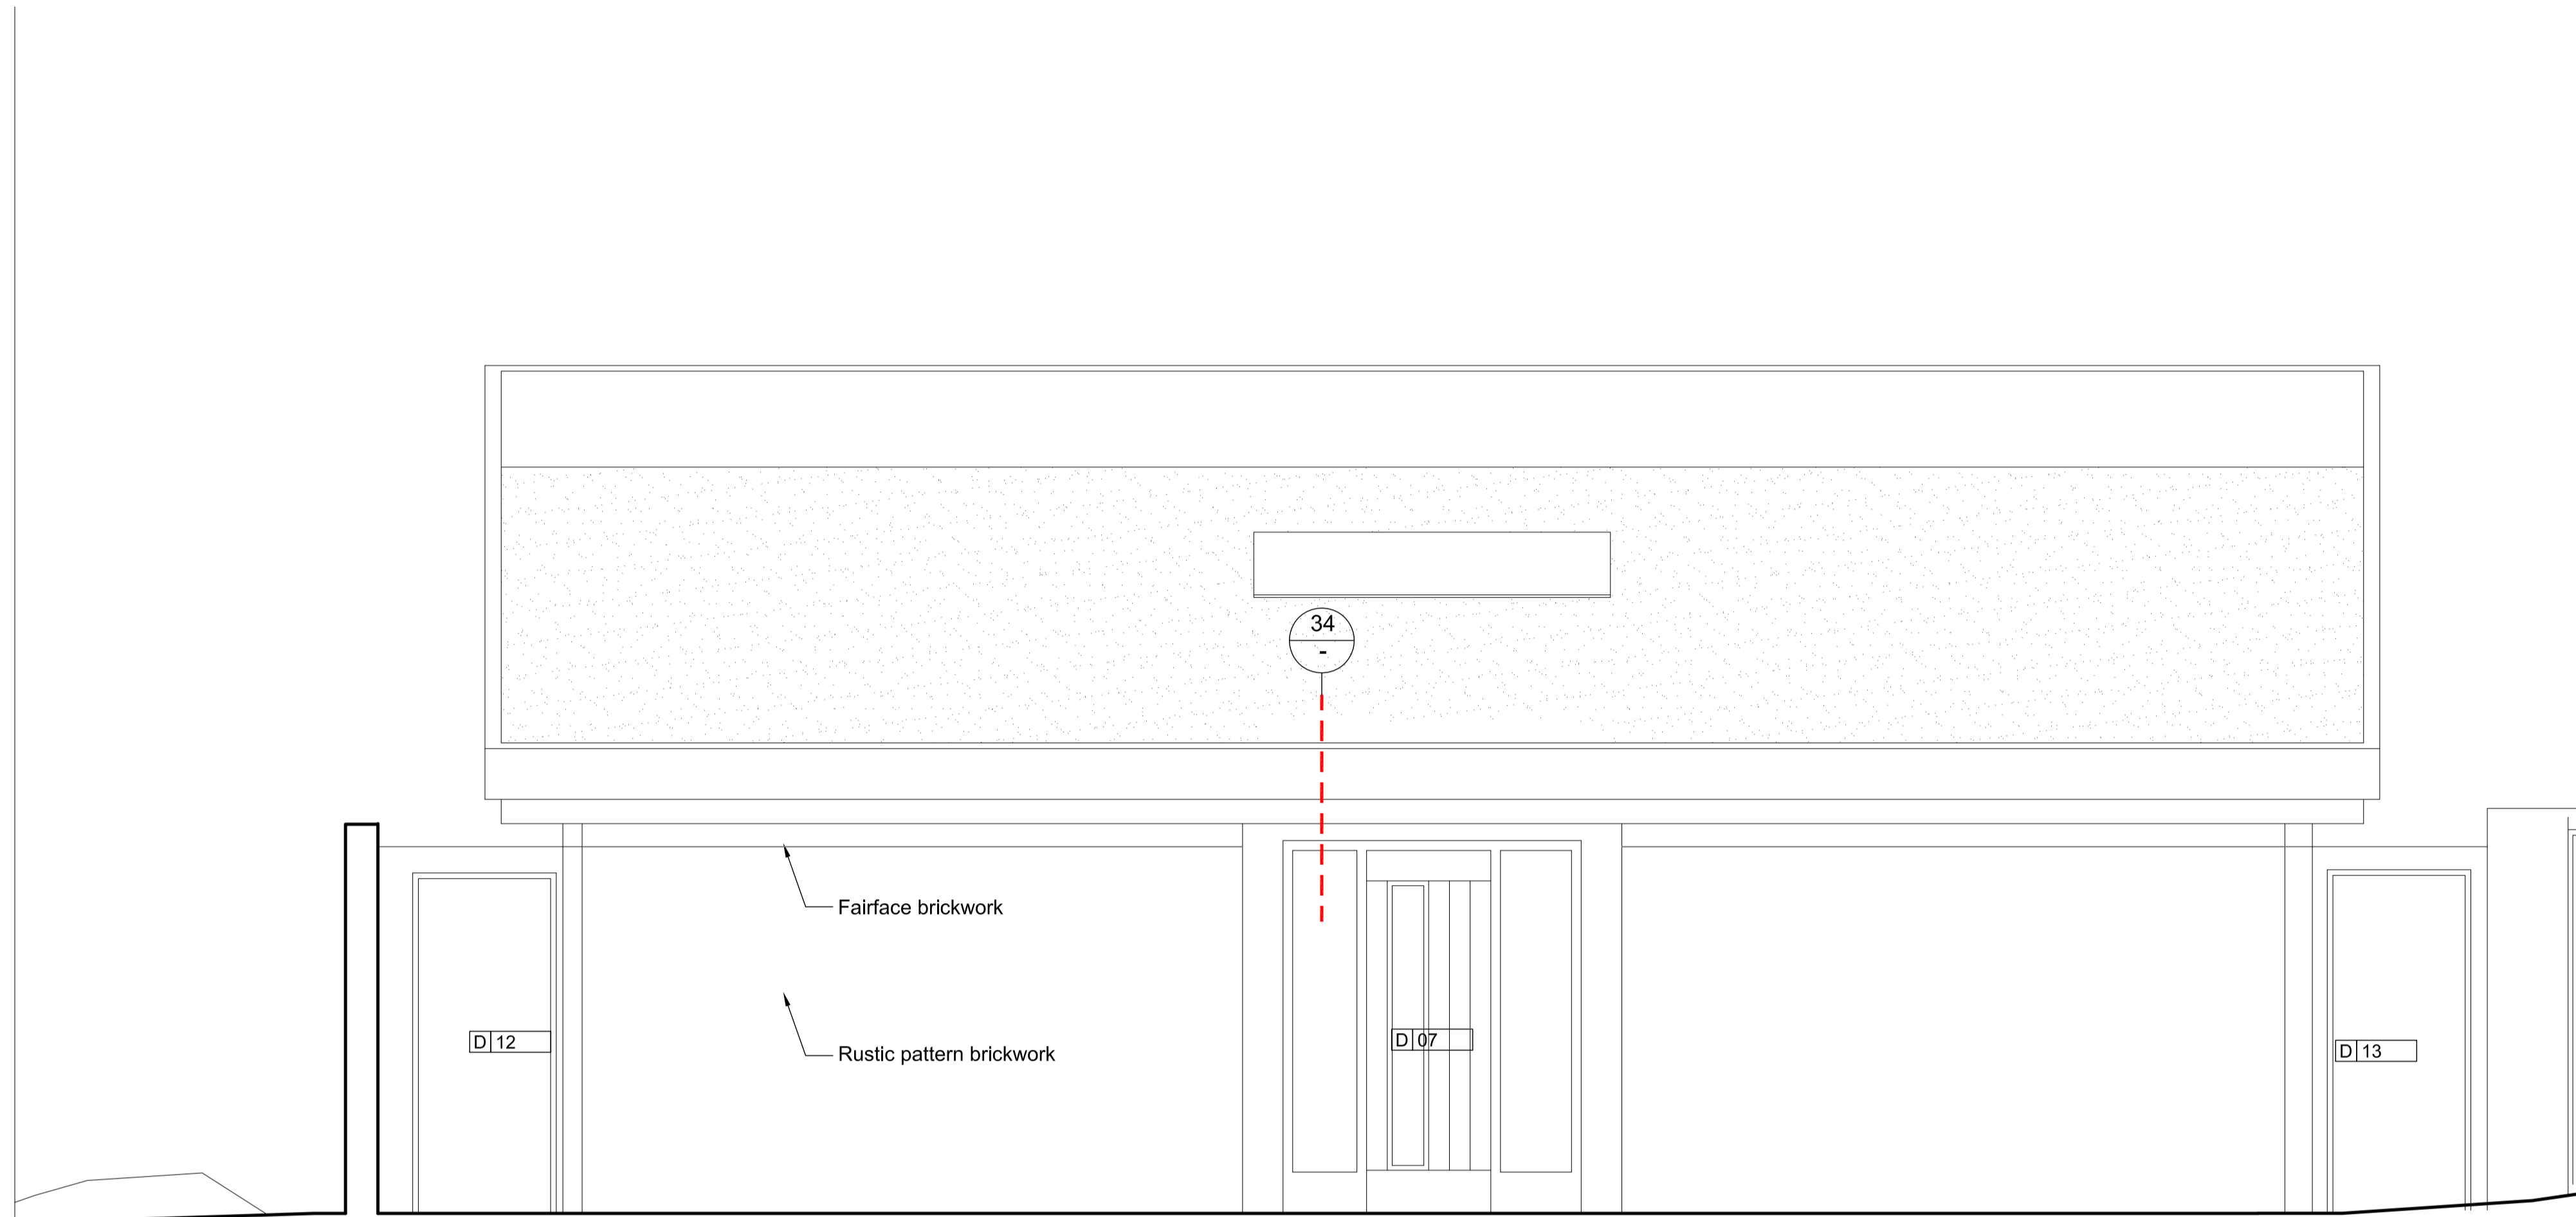

0 5m



T: 07860 381568
 E: matthew.wintersgill@wandmarchitects.net
 W: www.wandmarchitects.net
 Copyright © W&M Architects LLP
 Do not scale from drawing
 Any discrepancy should be referred to W&M Architects

project
 Collins Green House
 Ashwood Nursing Home Site
 Burwash
 TN19 7LT

drawing
 General Arrangement
 Elevation - West
 .
 .

scale @ size 1:30 @ A1
 date Sept 2022 drawnMW checked.

drg. no. 1532-27 revn .