


ROOM	WINDOW \ OPENING				FRAME TYPE	INTERNAL FINISH	EXTERNAL FINISH	WALL THICKNESS	GLAZING TYPE	SEPARATE PROJECTING ALY CILL?	COMMENTS
	NUMBER	WIN TYPE	WINDOW SIZE TO O/S OF FRAME	STRUC. OPENING							
Bedroom 4	W01	A	1885W X 2250H	Frame size + 10mm packing	Alu-clad timber sliding doors	White stain	Paint RAL 7016	SITE	clear triple	No	
Family bathroom	W02	B	1275W X 1350H	Frame size + 10mm packing	Alu-clad timber tilt-turn	White stain	Paint RAL 7016	SITE	clear triple	Yes	
Living Room - high level window	W03	D	3000W X 750H	Frame size + 10mm packing	Alu-clad timber fixed	White stain	Paint RAL 7016	SITE	clear triple	Yes	
Living Room - high level window	W04	E	8210W X 570H	Frame size + 10mm packing	Alu-clad timber fixed	White stain	Paint RAL 7016	SITE	clear triple	Yes	4 x fixed lights in one window
Living Room - glass sliding doors	W05	F	8210W X 2375H	Frame size + 10mm packing	Alu-clad timber fixed	White stain	Paint RAL 7016	SITE	clear triple	No	
Coats/ storage	W06	B	1000W X 1350H	Frame size + 10mm packing	Alu-clad timber tilt-turn	White stain	Paint RAL 7016	SITE	clear triple	Yes	
Bedroom 3	W07	A	1885W X 2250H	Frame size + 10mm packing	Alu-clad timber sliding doors	White stain	Paint RAL 7016	SITE	clear triple	No	
Bedroom 1 en-suite	W08	C	1655W X 900H	Frame size + 10mm packing	Alu-clad timber fixed + tilt-turn	White stain	Paint RAL 7016	SITE	clear triple	Yes	
Bedroom 1	W09	A	3225W X 2440H	Frame size + 10mm packing	Alu-clad timber sliding doors	White stain	Paint RAL 7016	SITE	clear triple	No	
Bedroom 2	W10	A	3225W X 2440H	Frame size + 10mm packing	Alu-clad timber sliding doors	White stain	Paint RAL 7016	SITE	clear triple	No	
Bedroom 2 en-suite	W11	C	1655W X 900H	Frame size + 10mm packing	Alu-clad timber fixed + tilt-turn	White stain	Paint RAL 7016	SITE	clear triple	Yes	
Fixed rooflight	W12	-	2270W X 2035H (Height measured up slope)	To rooflight detail				N/A	clear triple	N/A	Single fixed rooflight
Bedroom 1	W13	G	800W X 400H	Frame size + 10mm packing	Alu-clad timber bottom hinge inward-opening	White stain	Paint RAL 7016	SITE	clear triple	Yes	Projecting cill reduced overhang to fit behind accoya boarding
Bedroom 2	W14	G	800W X 400H	Frame size + 10mm packing	Alu-clad timber bottom hinge inward-opening	White stain	Paint RAL 7016	SITE	clear triple	Yes	Projecting cill reduced overhang to fit behind accoya boarding
Rooflight								N/A	clear triple	N/A	Powered sliding rooflight - slides down the slope

SCALE 1
NTS

WINDOW SCHEDULE

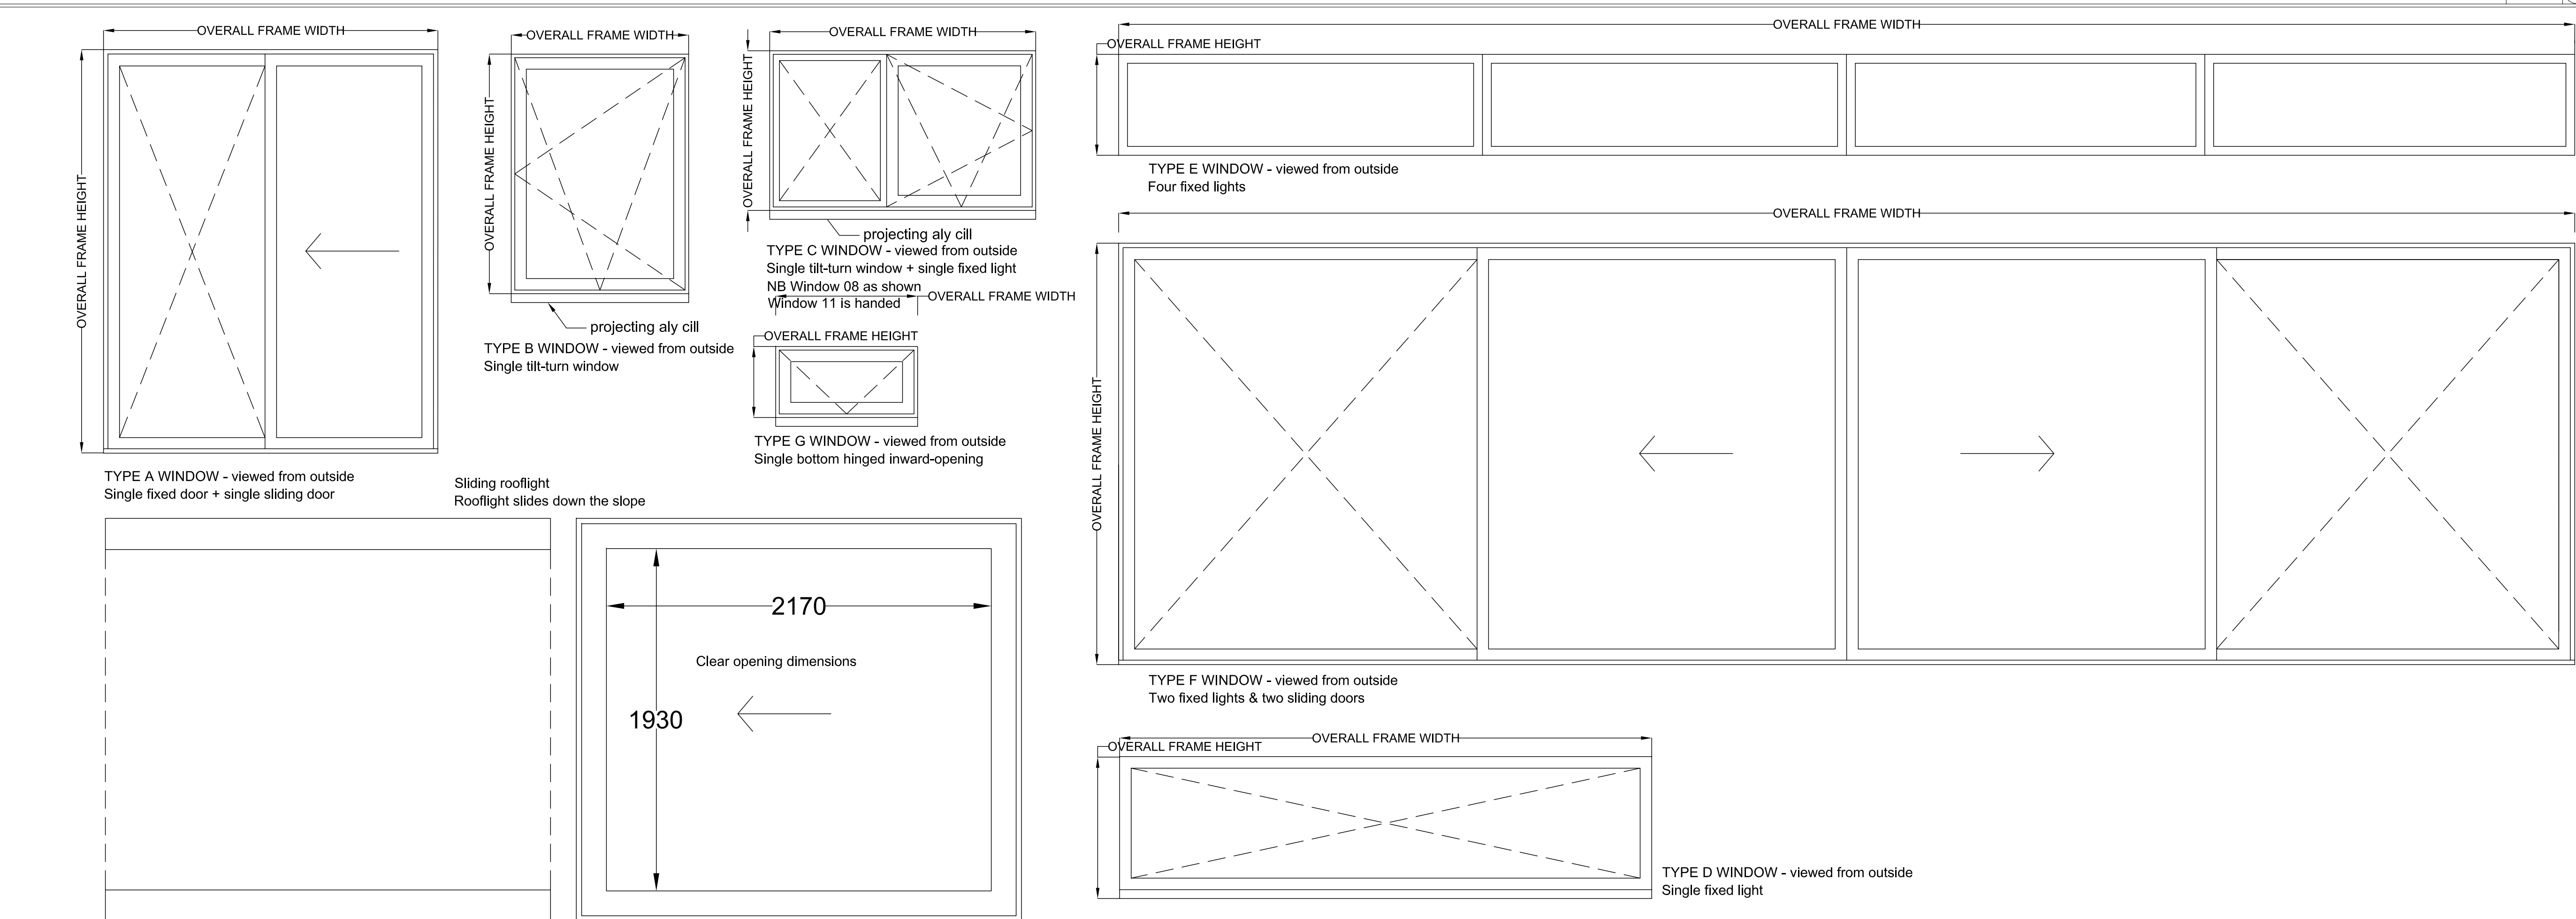

T: 07860 381568
 E: matthew.wintersgill@wandmarchitects.net
 W: www.wandmarchitects.net
 Copyright © W&M Architects LLP
 Do not scale from drawing
 Any discrepancy should be referred to W&M Architects

project
 Collins Green House
 Ashwood Nursing Home Site
 Burwash
 TN19 7LT

drawing
 Windows & Rooflight
 Schedule & Elevations

scale @ size NTS + 1:20 @ A1
 date Oct 2022 drawnMW checked.

drg. no. 1532-42 revn

SCALE 2
1:20 @ A1

WINDOW & ROOFLIGHT ELEVATIONS