


NOTES:
 Report all discrepancies, errors and omissions.
 Verify all dimensions on site before commencing any work on site or preparing shop drawings.
 All materials, components and workmanship are to comply with the relevant British Standards, Codes of Practice, and appropriate manufacturers recommendations that from time to time shall apply.
 For all specialist work, see relevant drawings.
 This drawing and design are copyright of Clague LLP
 Registration number OC335948.

Rev	Date	Description
-----	------	-------------

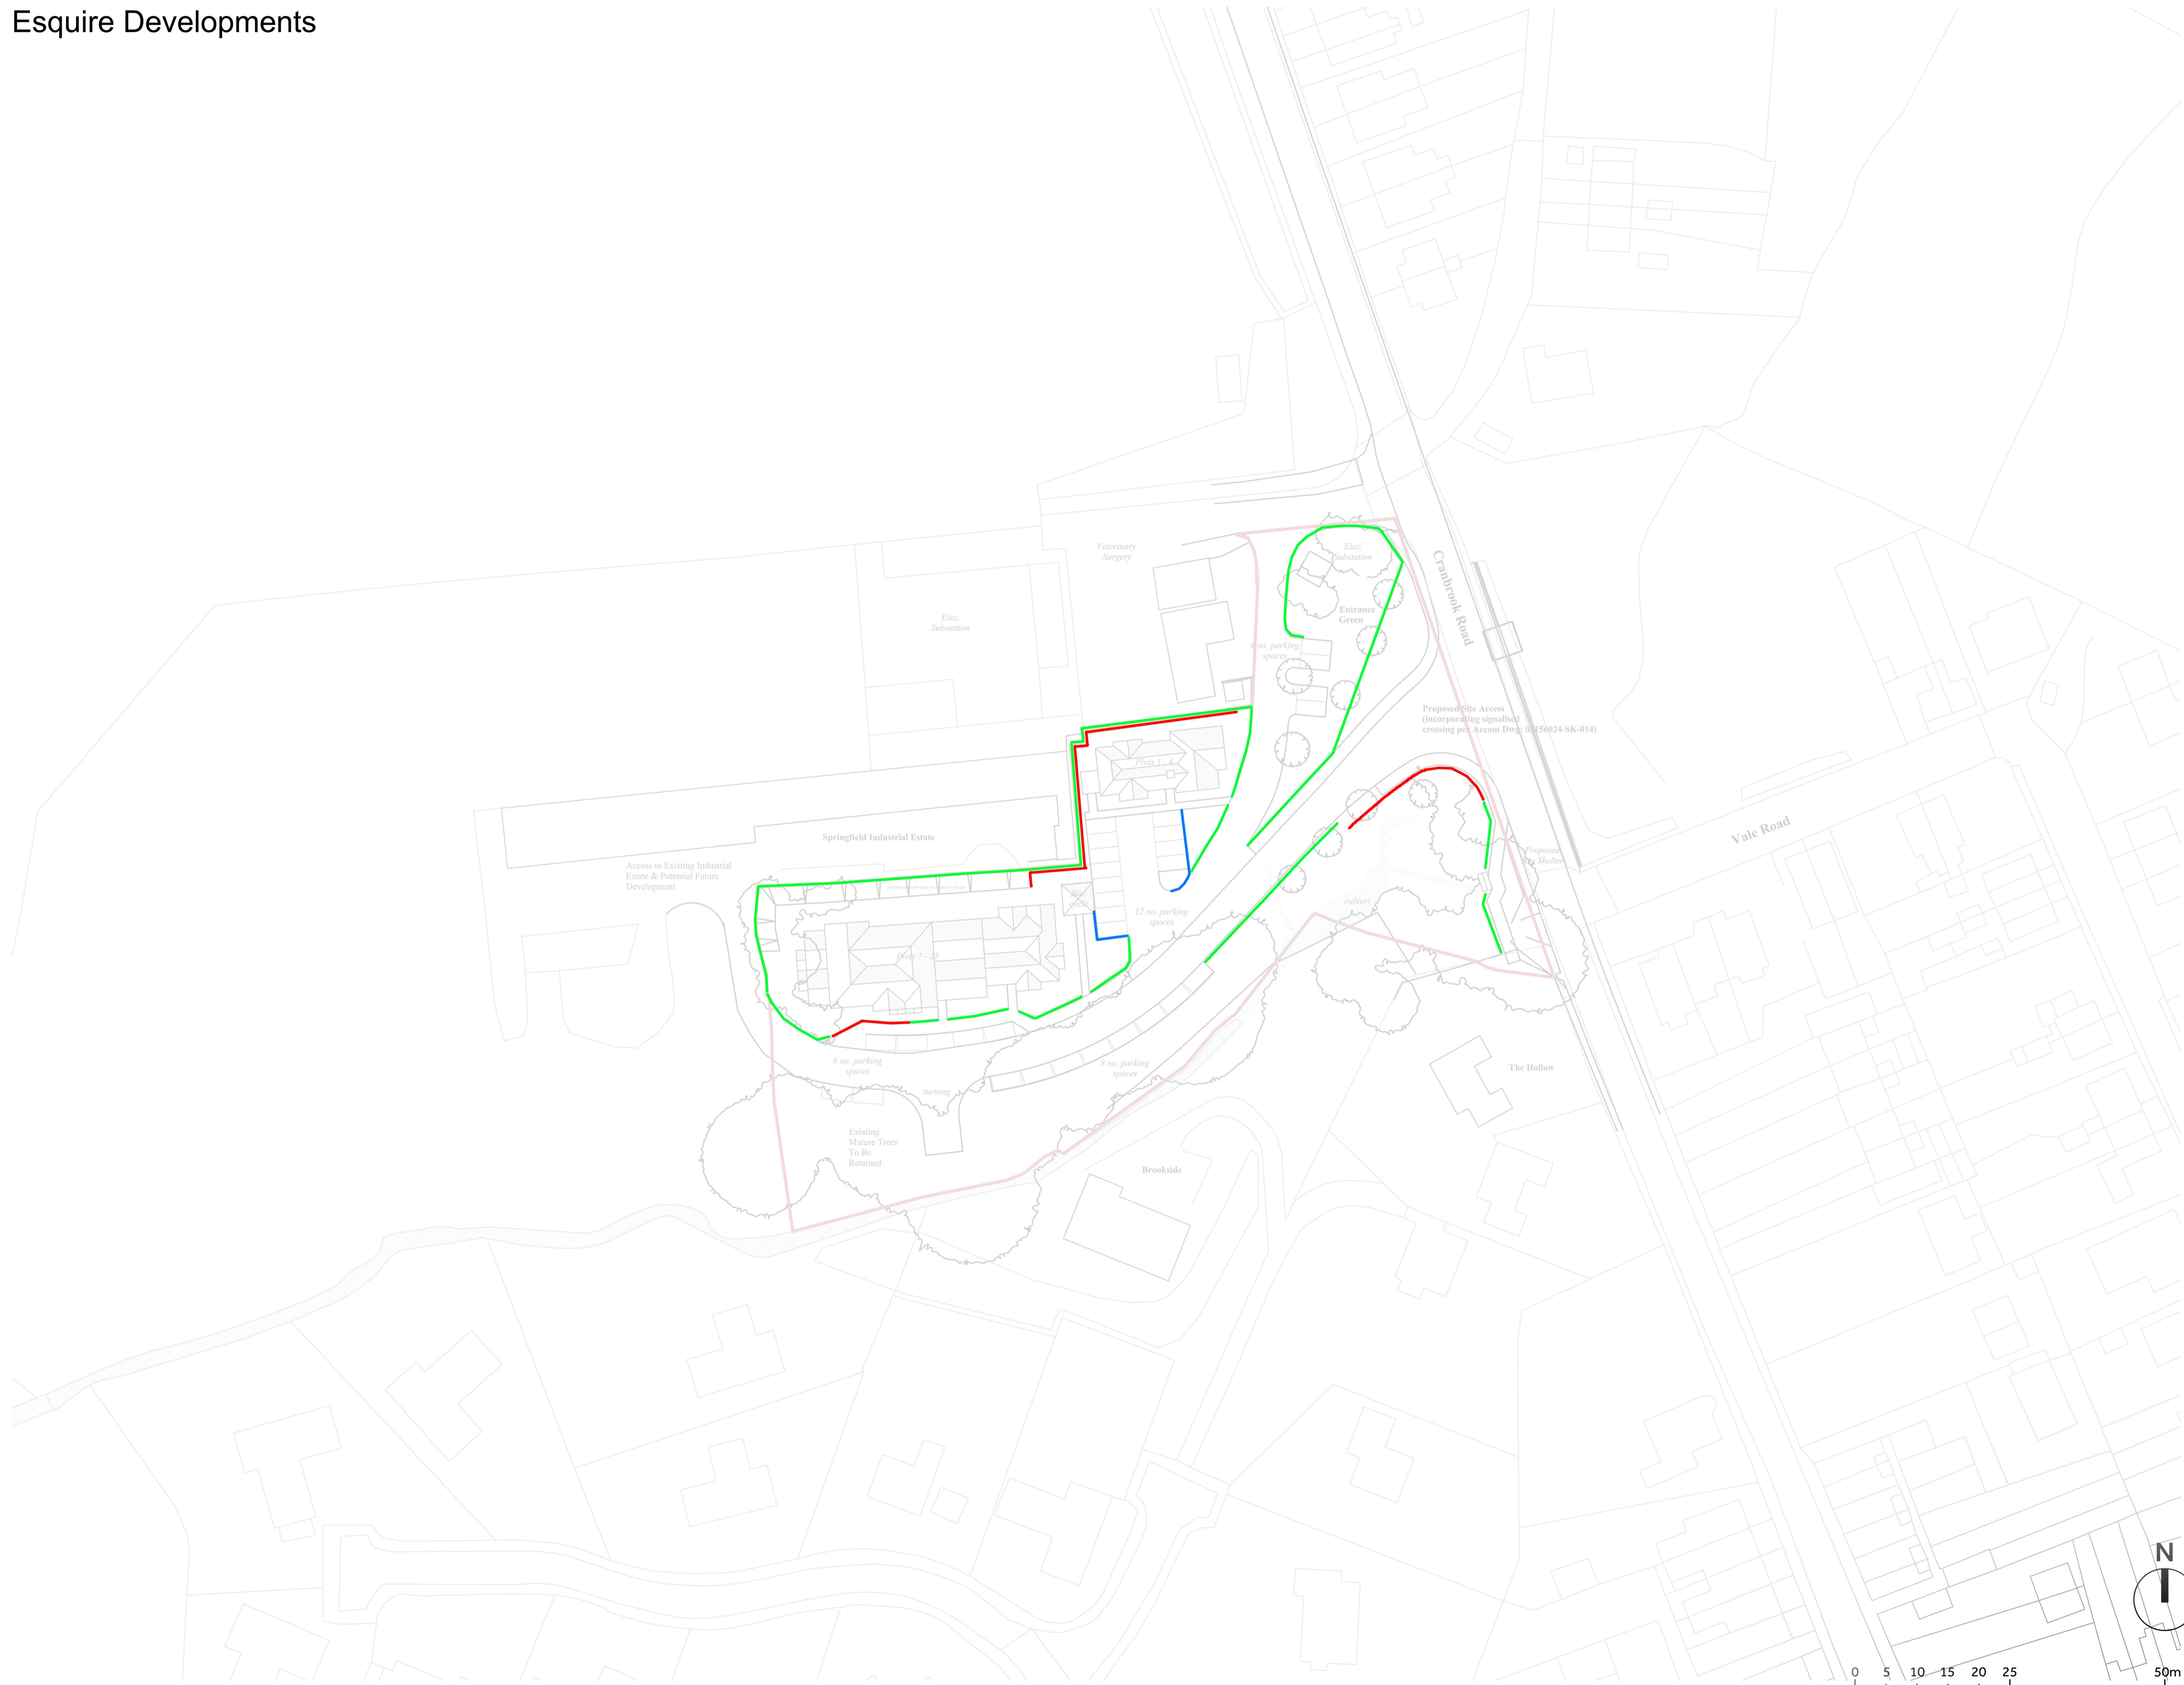

- Proposed Retaining (to engineer's design)
- Proposed Boundary / Brick Wall (1.8m)
- Proposed Low Boundary Planting (1.2m)

Project Title
Esquire Developments
Proposed Residential Development,
Brook House
Cranbrook Road
Hawkhurst
TN18 5EE

Drawing Description
Proposed Site Layout Plan
Showing Boundary Treatments

Scale
1:500 @ A1

Drawn by

Date
March 2022

Checked by

CLAGUE ARCHITECTS

62 Burgate, Canterbury
 Kent CT1 2BH 01227 762060

1 Kinsbourne Court, Luton Road,
 Harpenden, Hertfordshire AL5 3BL 01582 765102

4th Floor, 99 Charterhouse Street
 London EC1M 6HR 0203 597 6112

CANTERBURY LONDON HARPENDEN

Drawing Number Revision

30449A/12

