


Notes
 [Symbol] PCU
 [Symbol] HV%
 Not to Scale
 Not all Roads and Routes are Shown

Job Title	Job Number
East Hill, Hempstead Valley	17-035
Drawing Title	Date
Figure 6.1 - 2035 Do Minimum AM Peak Traffic Flows	29/03/2019



Charles & Associates
 Landmark House,
 Station Road,
 Hook, Hampshire,
 RG27 9HA
c-a.uk.com

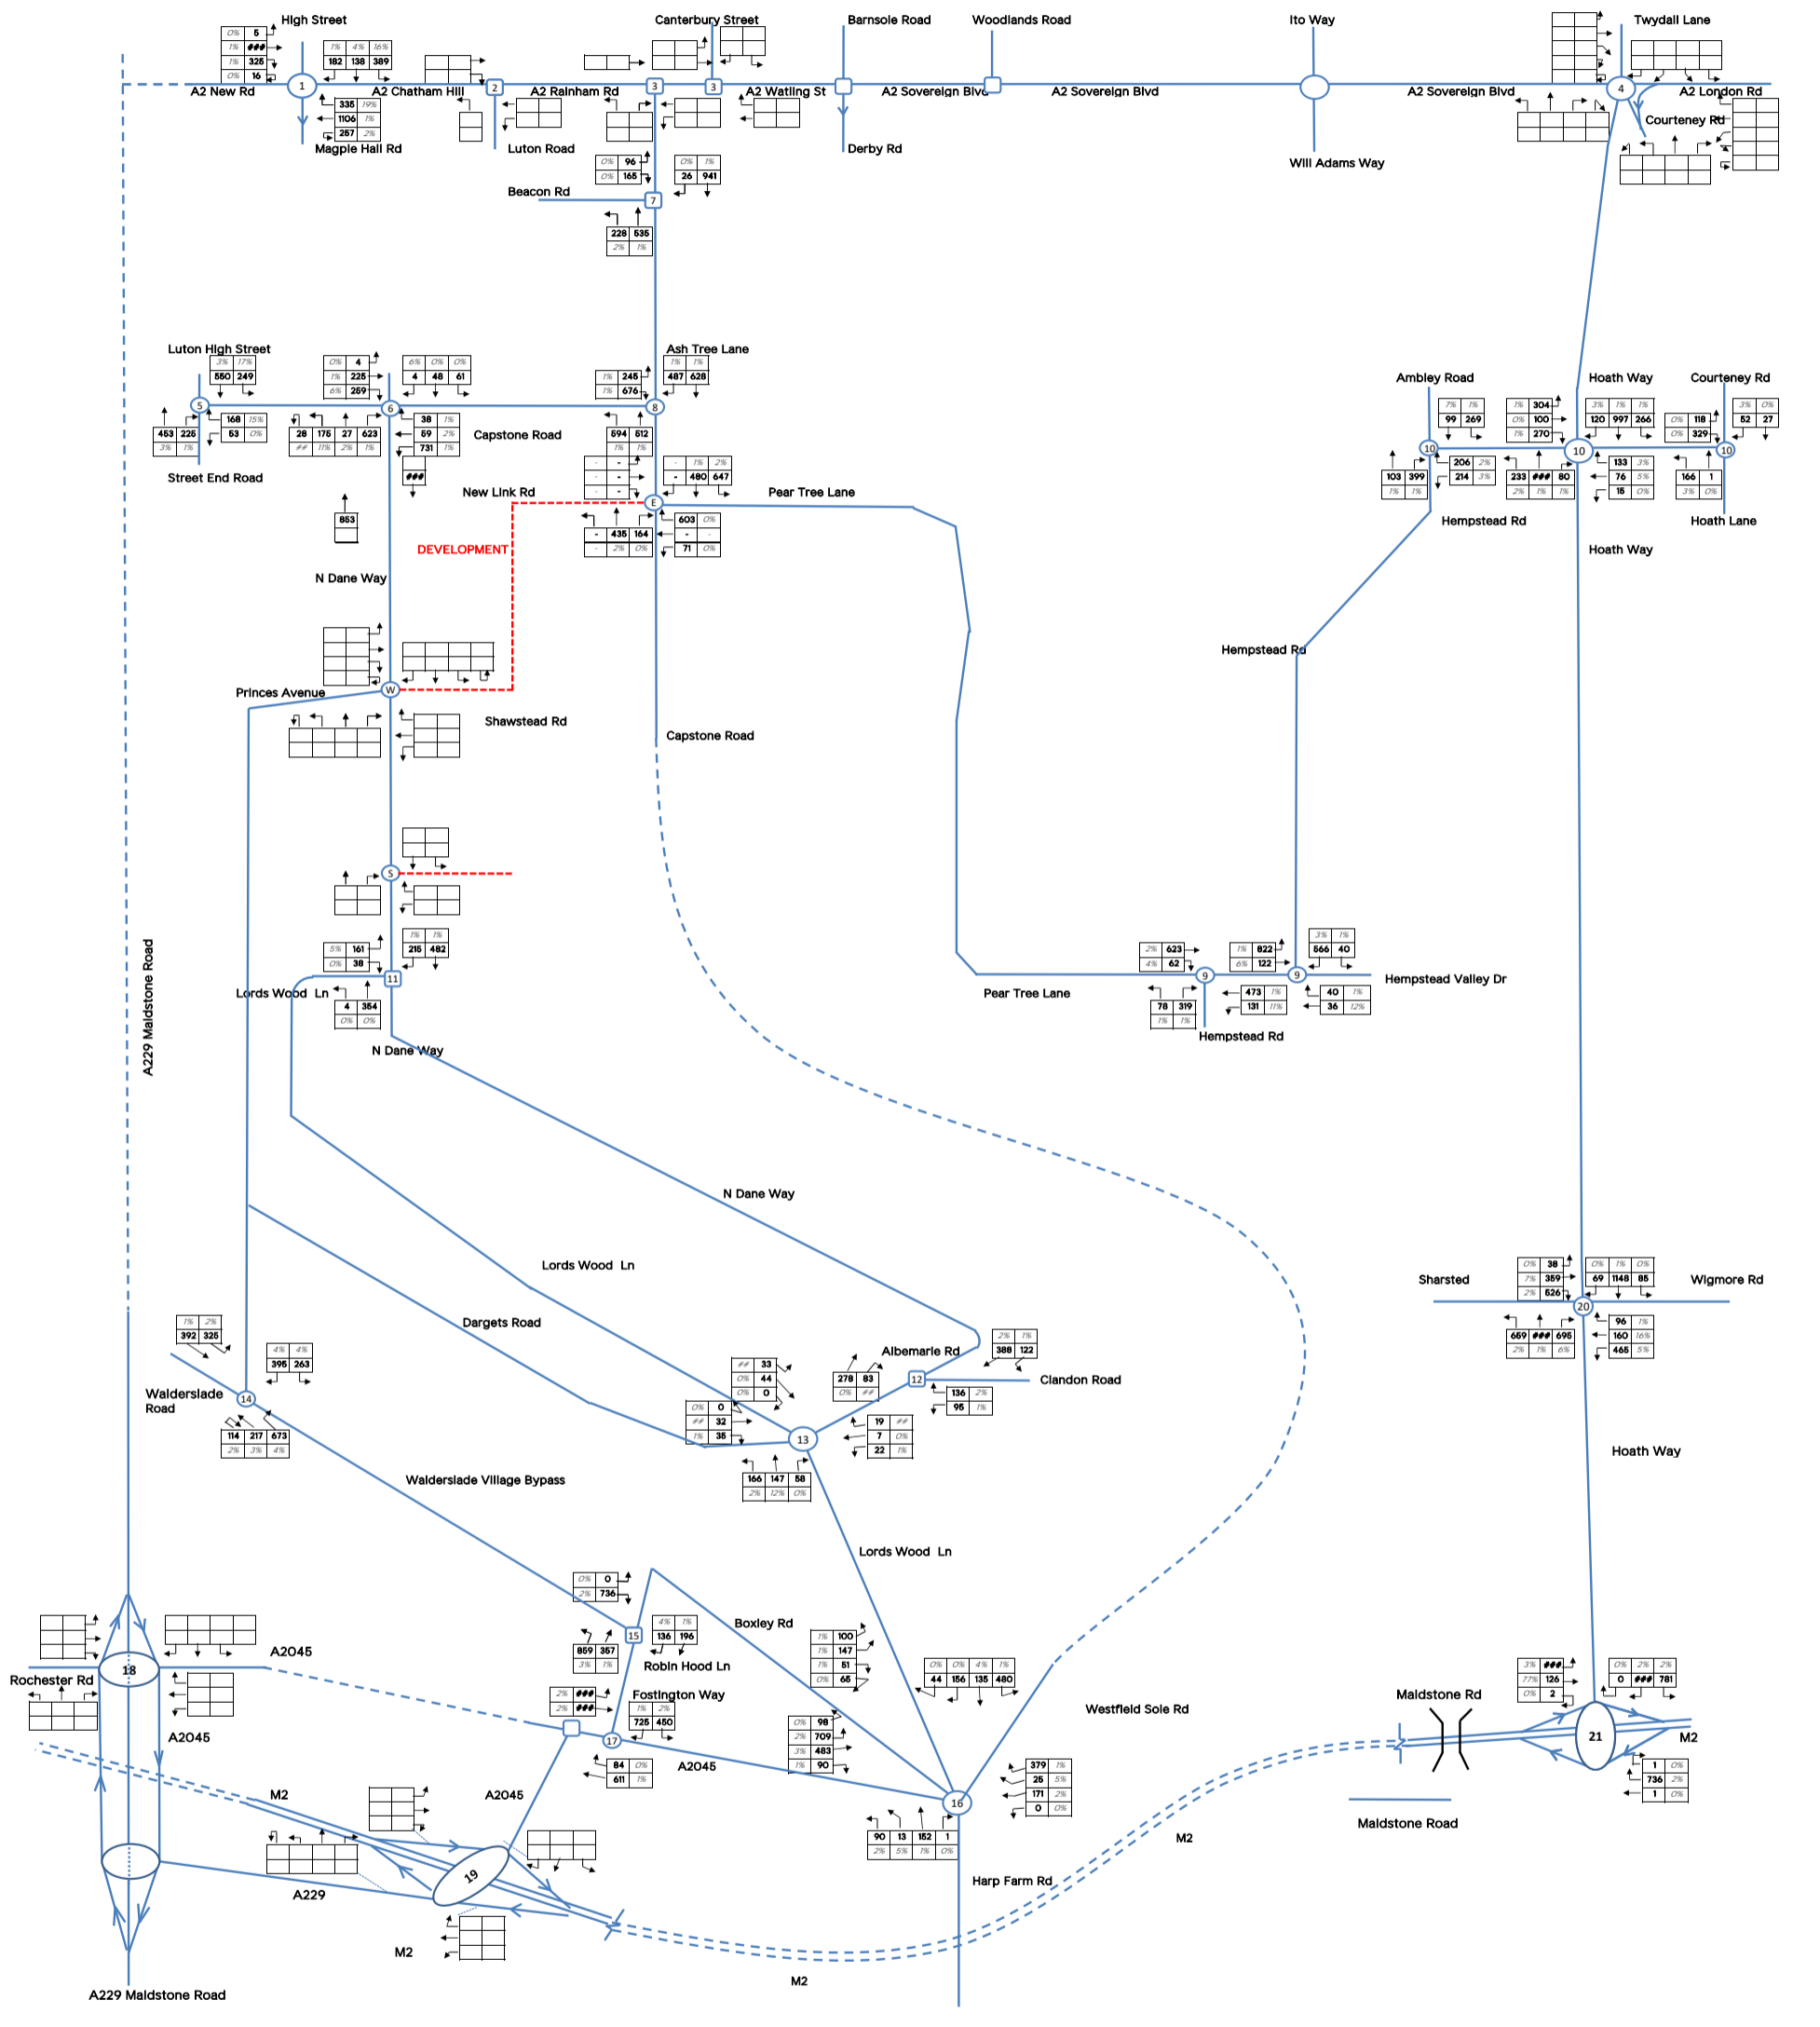

Notes
 PCU
 HV %
 Not to Scale
 Not all Roads and Routes are Shown

Job Title	Job Number
East Hill, Hempstead Valley	17-035
Drawing Title	Date
Figure 6.2 - 2035 Do Minimum PM Peak Traffic Flows	29/03/2019


Charles & Associates
 Landmark House,
 Station Road,
 Hook, Hampshire,
 RG27 9HA
c-a.uk.com

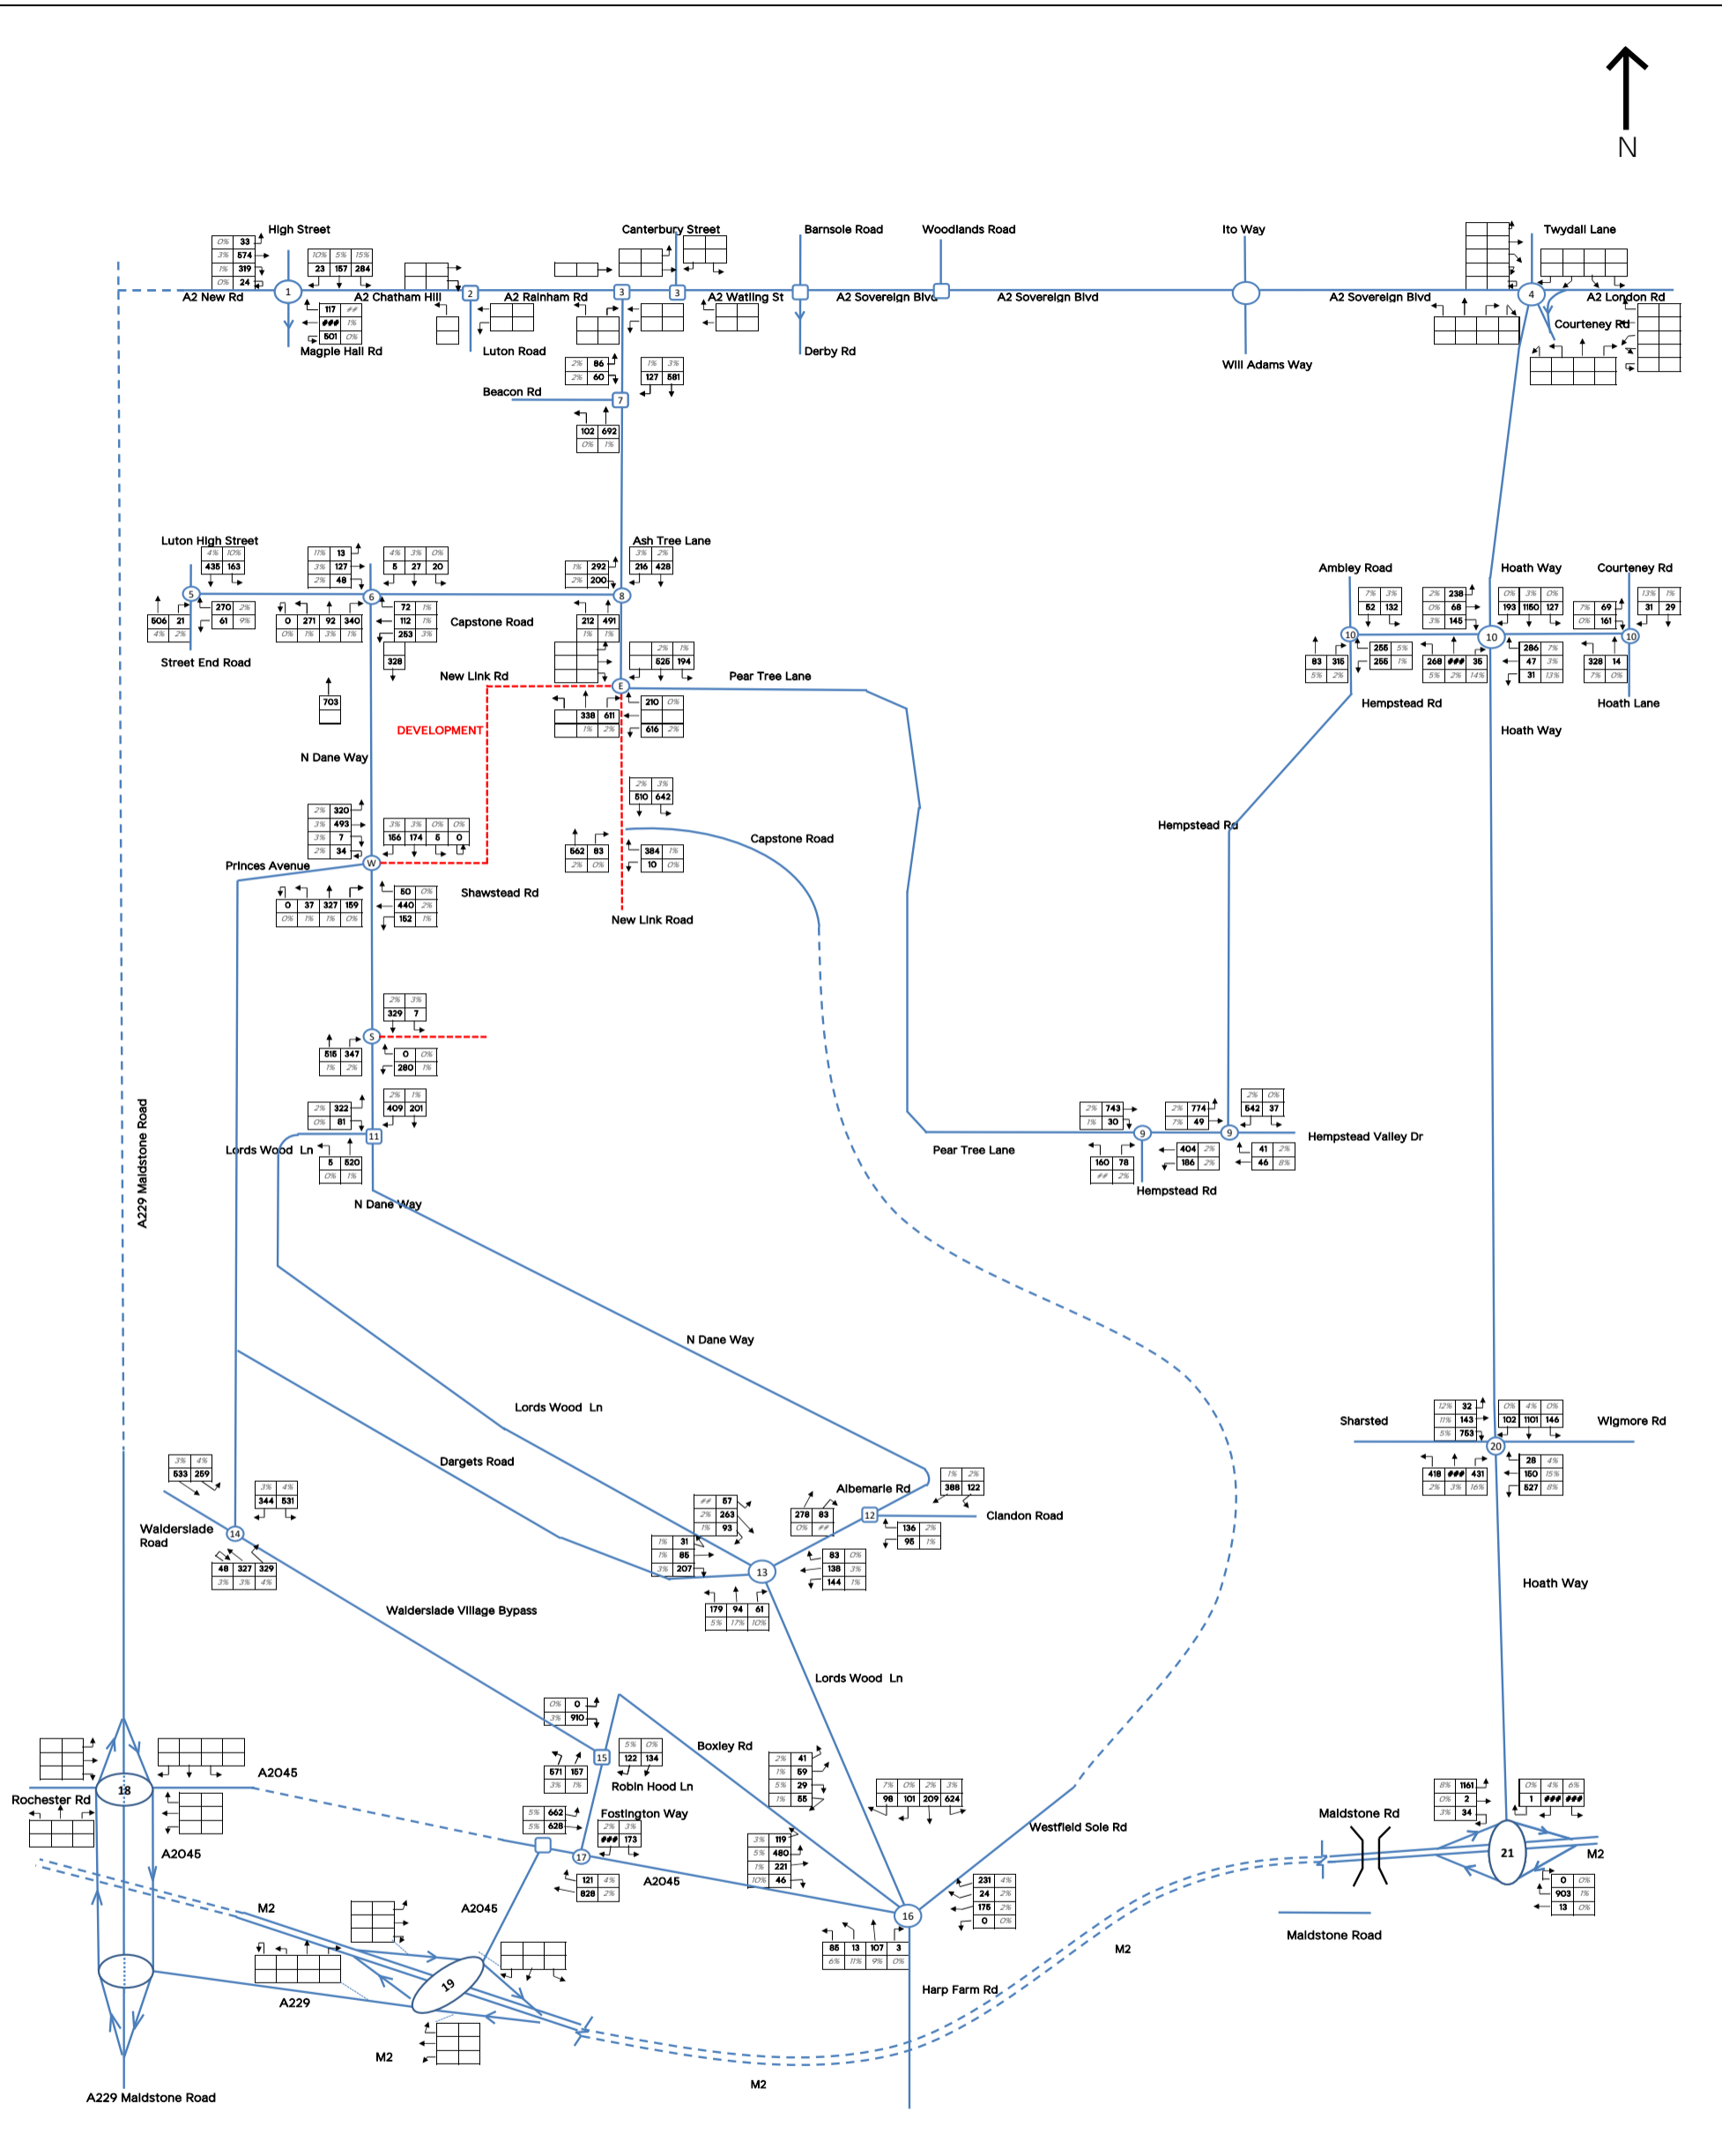

Notes
 [Symbol] PCU
 [Symbol] HV %
 Not to Scale
 Not all Roads and Routes are Shown

Job Title	Job Number
East Hill, Hempstead Valley	17-035
Drawing Title	Date
Figure 6.3 - 2035 With Development PM Peak Traffic Flows	29/03/2019


Charles & Associates
 Landmark House,
 Station Road,
 Hook, Hampshire,
 RG27 9HA
c-a.uk.com

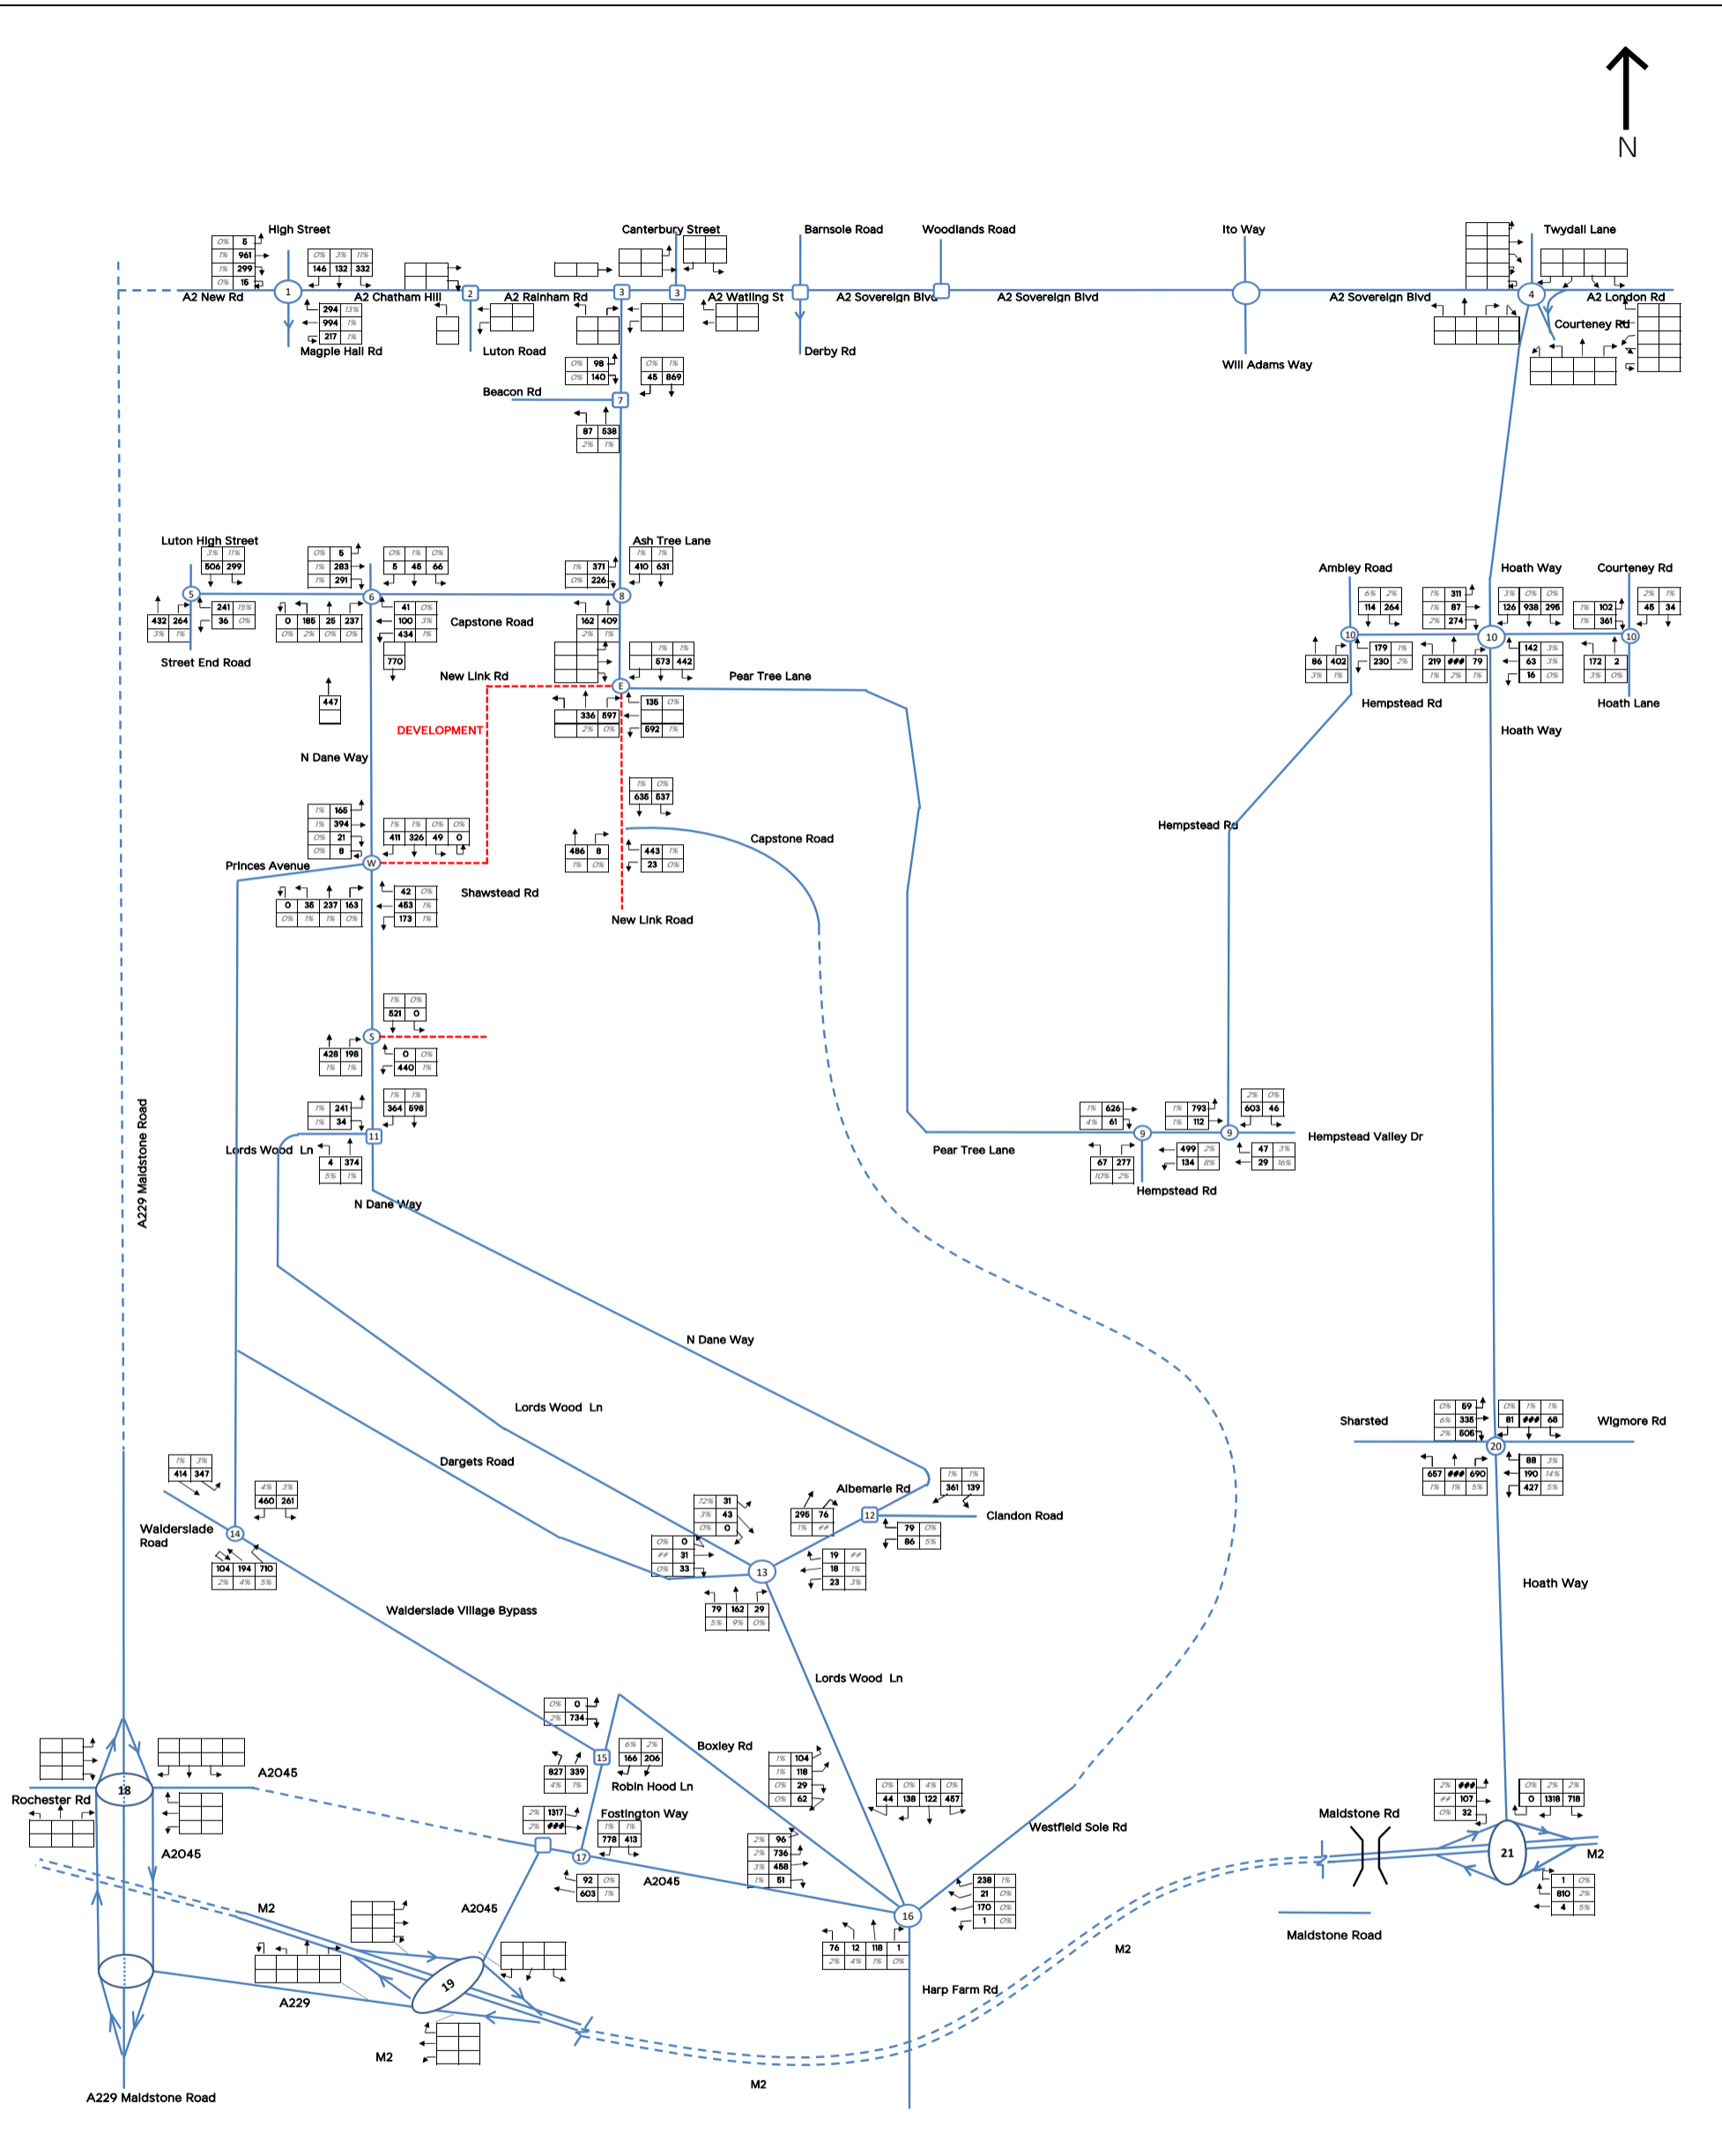

Notes
 PCU
 HV%
 Not to Scale
 Not all Roads and Routes are Shown

Job Title	Job Number
East Hill, Hempstead Valley	17-035
Drawing Title	Date
Figure 6.4 - 2035 With Development PM Peak Traffic Flows	29/03/2019

Charles & Associates
 Landmark House,
 Station Road,
 Hook, Hampshire,
 RG27 9HA
c-a.uk.com