


**CDM 2015 Health & Safety Information**

This information relates only to 'Significant Hazards' identified on this drawing and is to be read in conjunction with the Designer's Hazard Register.

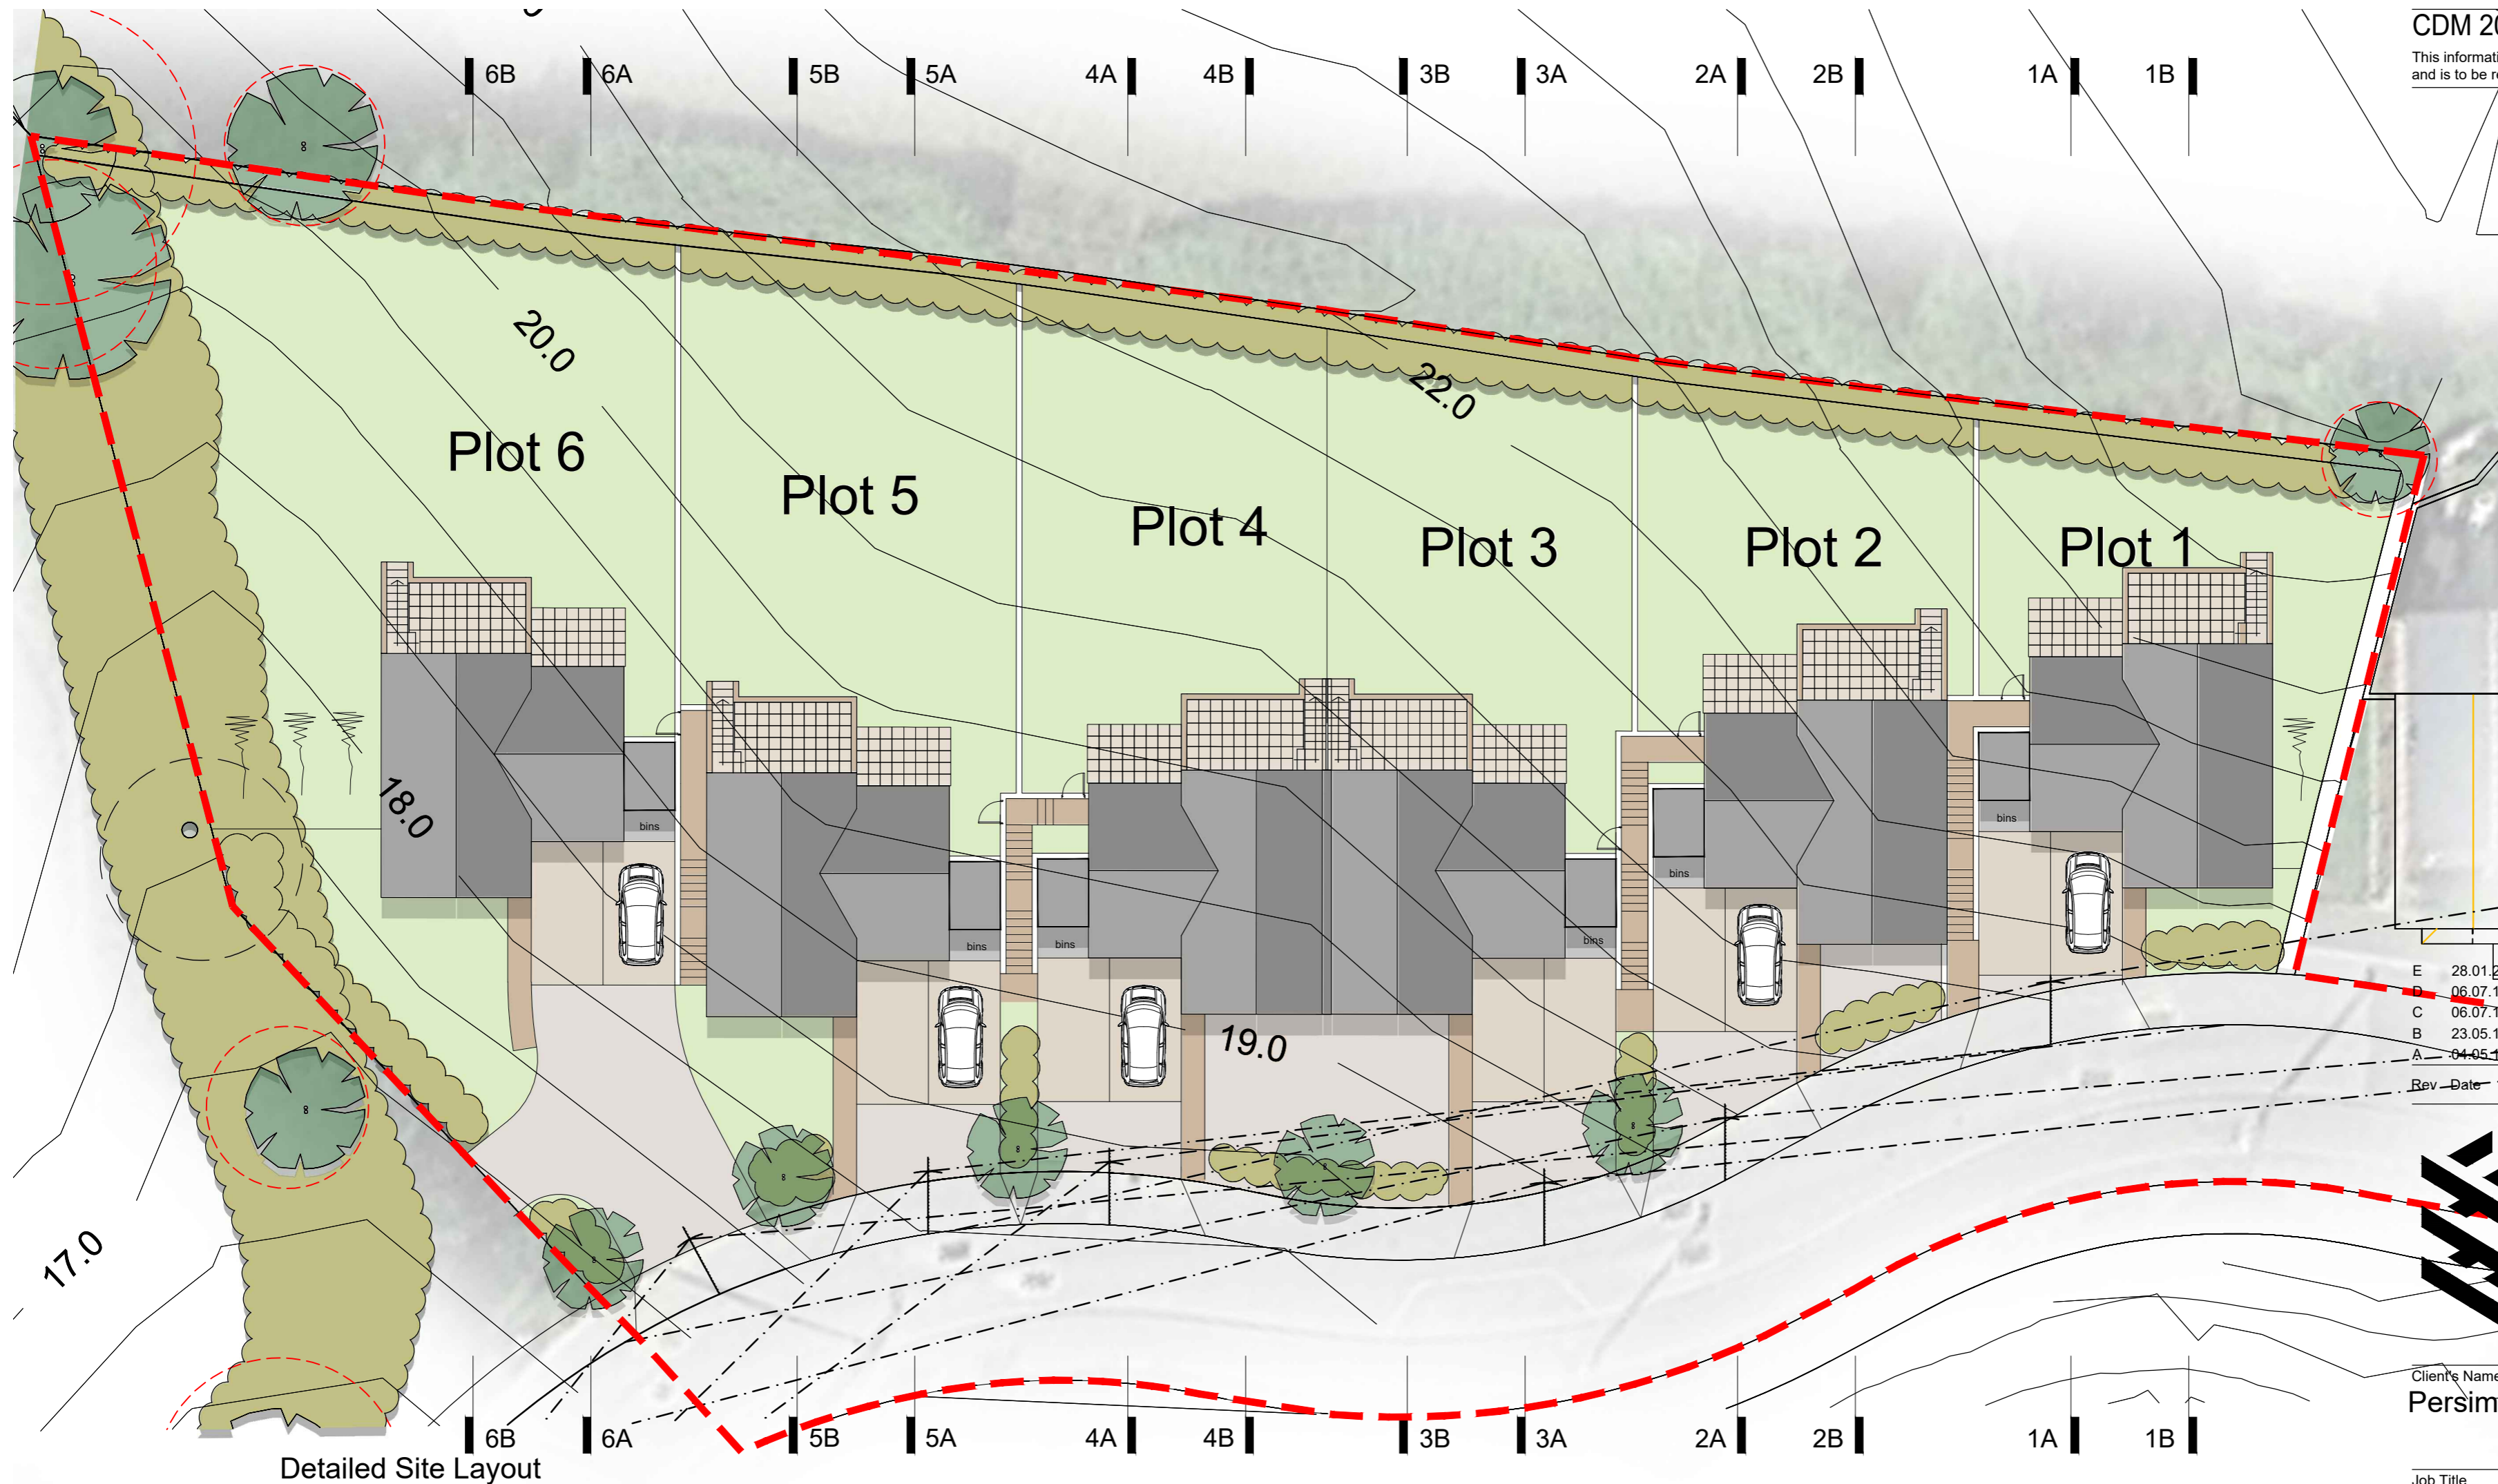

Rev	Date	Revision Details	Dr	Ch
E	28.01.20	Amendment to provide barge board	GP	KE
D	06.07.18	Further revised redline	NK	KE
C	06.07.18	Revised redline	NK	KE
B	23.05.18	Existing tree information added, layout coloured	NK	AK
A	04.05.18	General design development	NK	AK



**London:** 76 Great Suffolk Street  
London, SE1 0BL  
T 0207 928 2773 E london@ecearchitecture.com  
**Sussex:** Brooklyn Chambers, 11 Goring Road  
Worthing, West Sussex, BN12 4AP  
T 01903 248777 E sussex@ecearchitecture.com  
**Bristol:** Westworks, Colston Tower  
Colston Street, Bristol, BS1 4XE  
T 0117 214 1101 E bristol@ecwestworks.com

**ECE Architecture**  
www.ecearchitecture.com

Client's Name  
**Persimmon Homes South East**

Job Title  
**Land at Reef Way, Hailsham**

Drawing Title  
**Site Layout & Street Elevation**

Scale  
**1:200 @ A2**



Drawn	Checked	Date
KE	AK	14.03.18

Job No	Drawing No	Rev
6491	203	E

Status  
**APPROVAL**



Street Elevation